


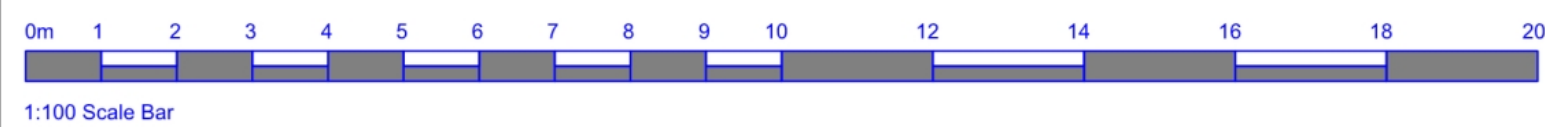


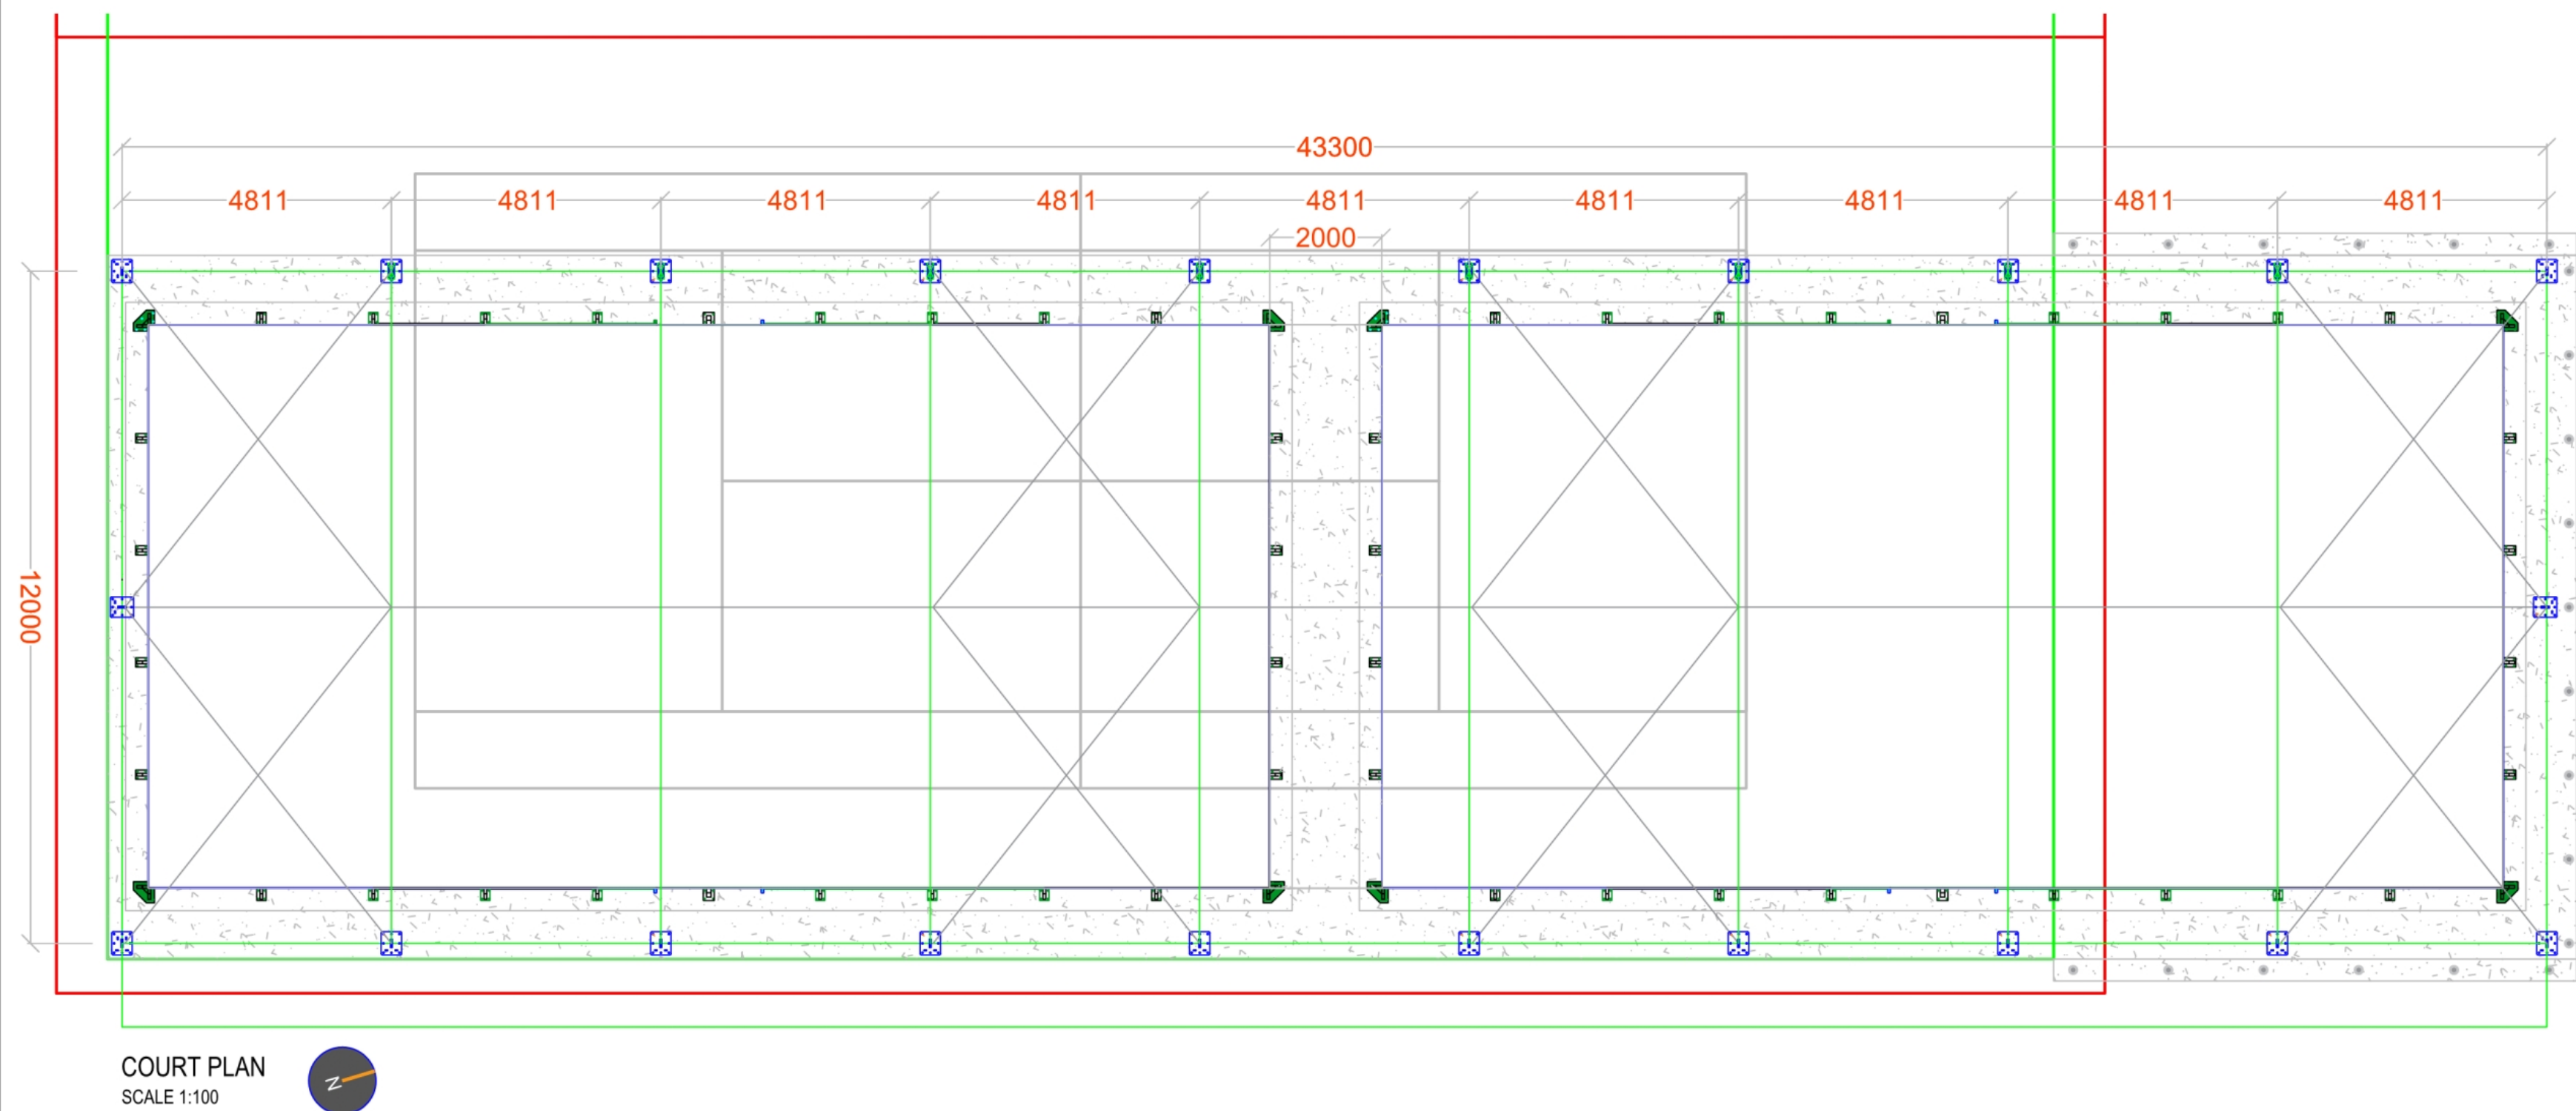

SITE PLAN
SCALE 1:200

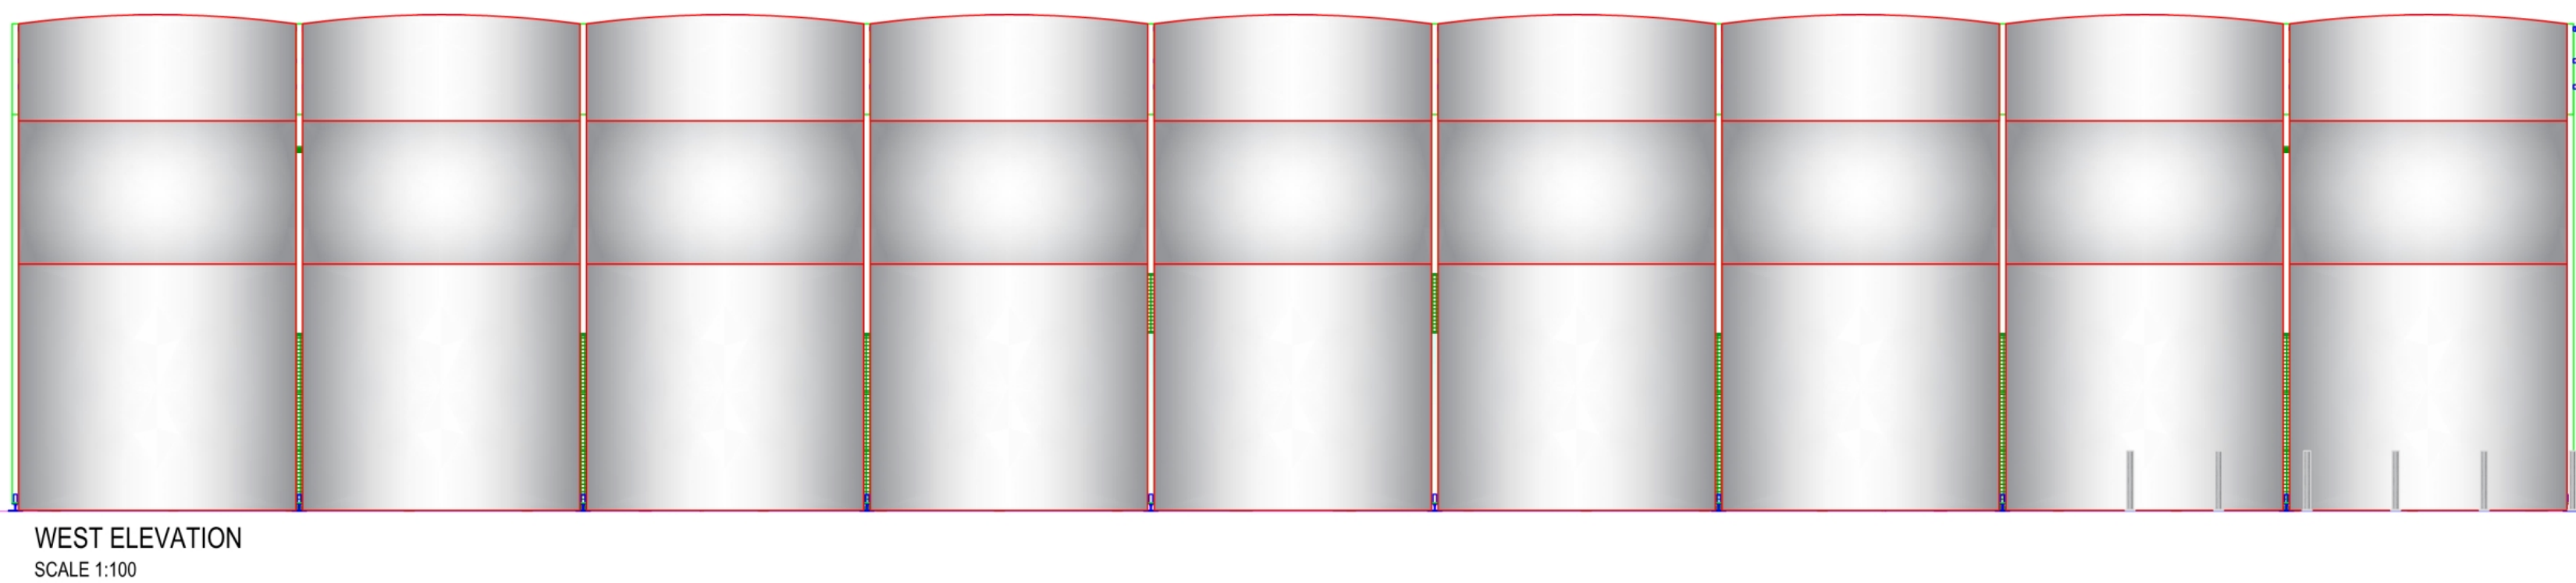


REV:	DESCRIPTION:	BY:	DATE:
STATUS:	Planning		
CLIENT:	Game 4 Padel		
SITE:	BROXBOURNE SPORTS CLUB		
TITLE:	SITE LAYOUT PLAN		
SCALE: AT A1:	DATE:	DRAWN:	CHECKED:
as noted	14/03/21	WMC	PR
PROJECT NO:	DRAWING NO:	REVISION:	
2106-02	001		

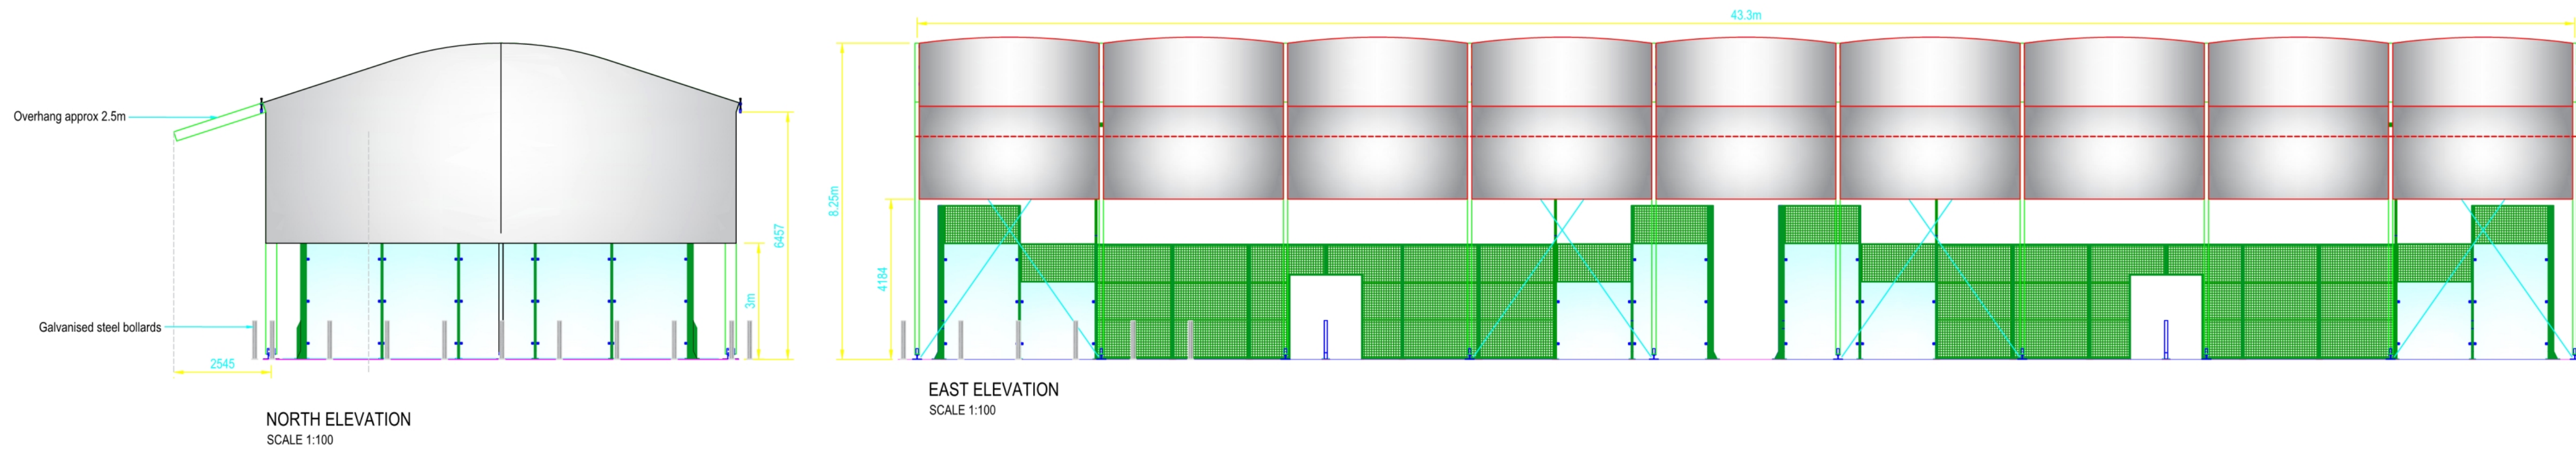

A	Canopy revision	AP	31-Mar-21
REV:	DESCRIPTION:	BY:	DATE:
STATUS:	Planning		
CLIENT:	Game 4 Padel		
SITE:	BROXBORNE SPORTS CLUB		
TITLE:	SITE LAYOUT PLAN		
SCALE: AT A1:	as noted	DATE: 14/03/21	DRAWN: WMC
PROJECT NO:	2102-06	CHECKED: PR	REVISION: A

Location Plan - Broxbourne Sports Club

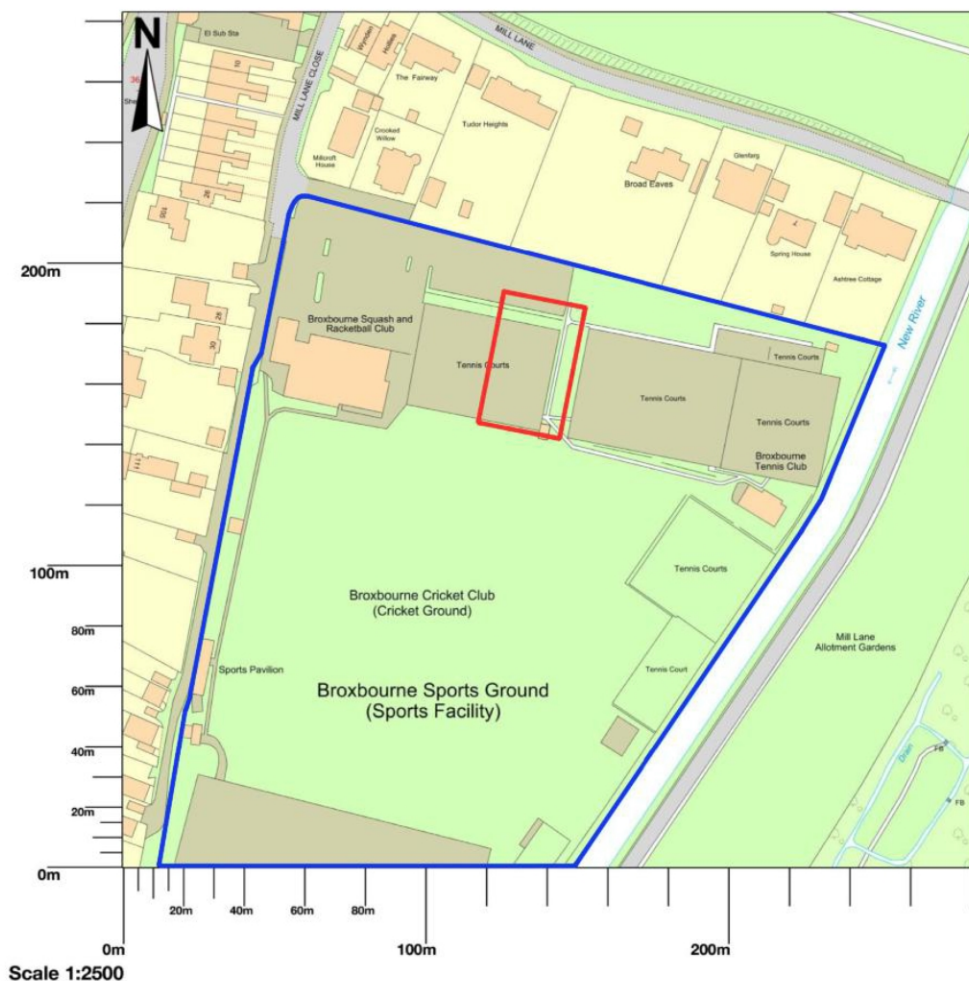

Game4Padel

Map area bounded by: 536806,206696 537088,206978. Produced on 24 March 2021 from the OS National Geographic Database. Reproduction in whole or part is prohibited without the prior permission of Ordnance Survey. © Crown copyright 2021. Supplied by UKPlanningMaps.com a licensed OS partner (100054135). Unique plan reference: p8buk/599913/813771