

Commercial Unit
Service access

00-00-00
Commercial Unit
115.4 m²
1242.4 SF

00-00-00
Entrance
23.1 m²
248.1 SF

00-00-02
Lift
2.6 m²
27.9 SF


00-00-04
Plant 1
2.6 m²
28.0 SF










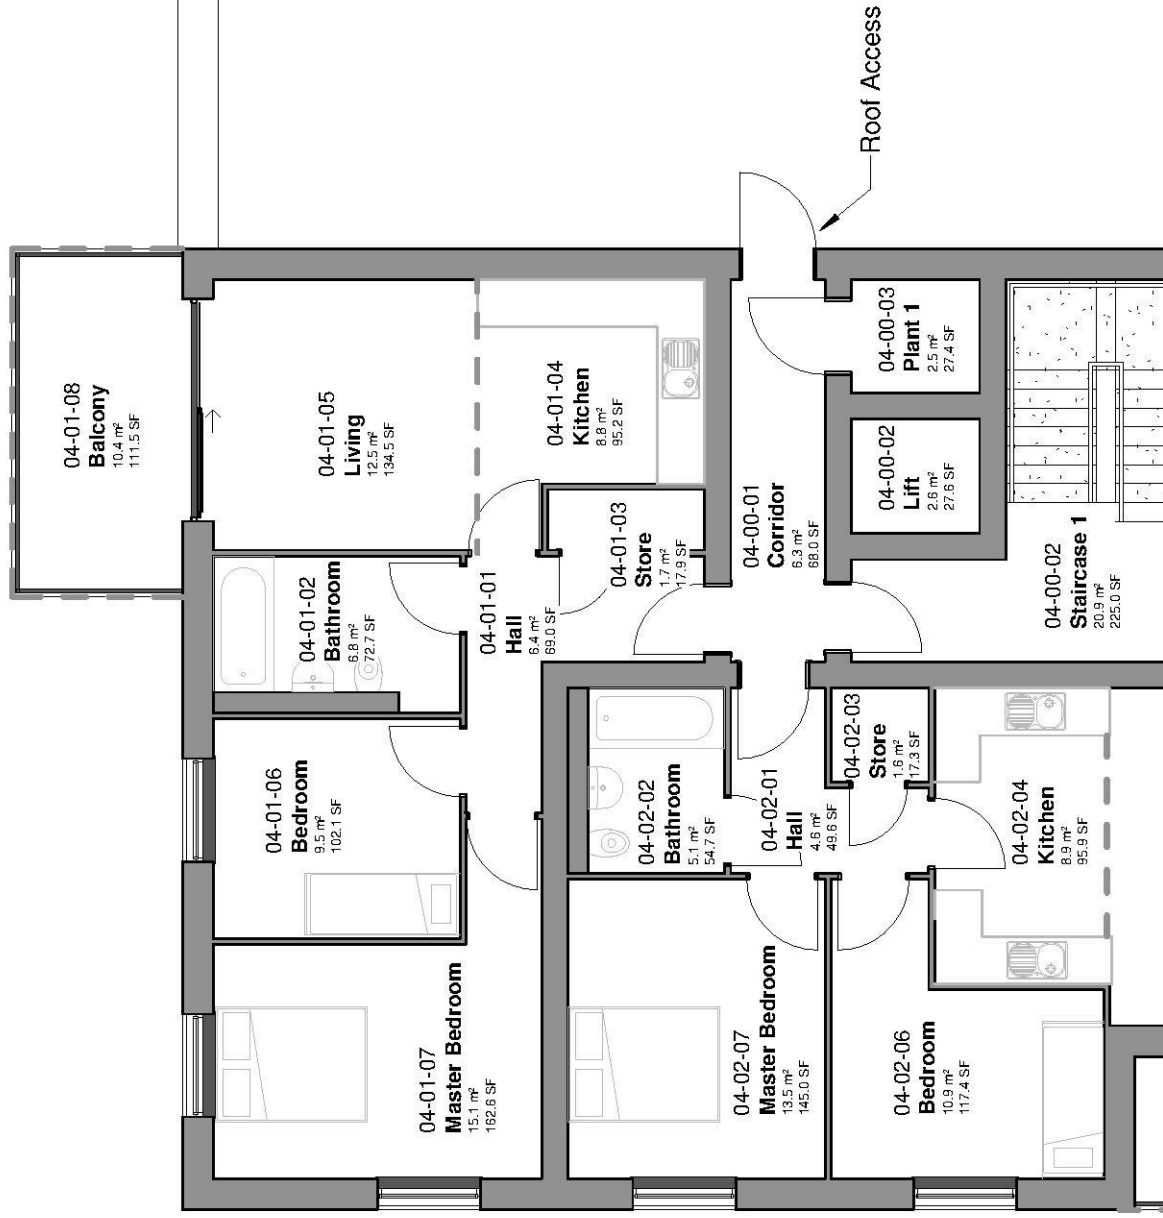

Block B waste collection point

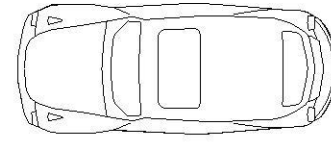

B-00-01-04
Garage
30 m²
326.3 SF

Bin Storage
area

B-00-01-03
WC
2 m²
25.3 SF

B-00-01-02
Hall
8 m²
90.1 SF

B-00-01-01
Study
13 m²
138.1 SF


B-00-02-03
WC
2 m²
25.3 SF

B-00-02-02
Hall
8 m²
90.1 SF

B-00-02-01
Study
13 m²
138.1 SF

Bin Storage
area

B-00-02-04
Garage
30 m²
318.1 SF

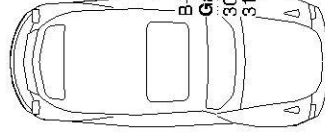

B-00-03-04
Garage
30 m²
318.1 SF

Bin Storage
area

B-00-03-03
WC
2 m²
25.3 SF


B-00-03-02
Hall
8 m²
90.1 SF


B-00-03-01
Study
13 m²
138.1 SF


B-00-04-03
WC
2 m²
25.3 SF

B-00-04-02
Hall
8 m²
90.1 SF

B-00-04-04
Garage
29 m²
315.8 SF

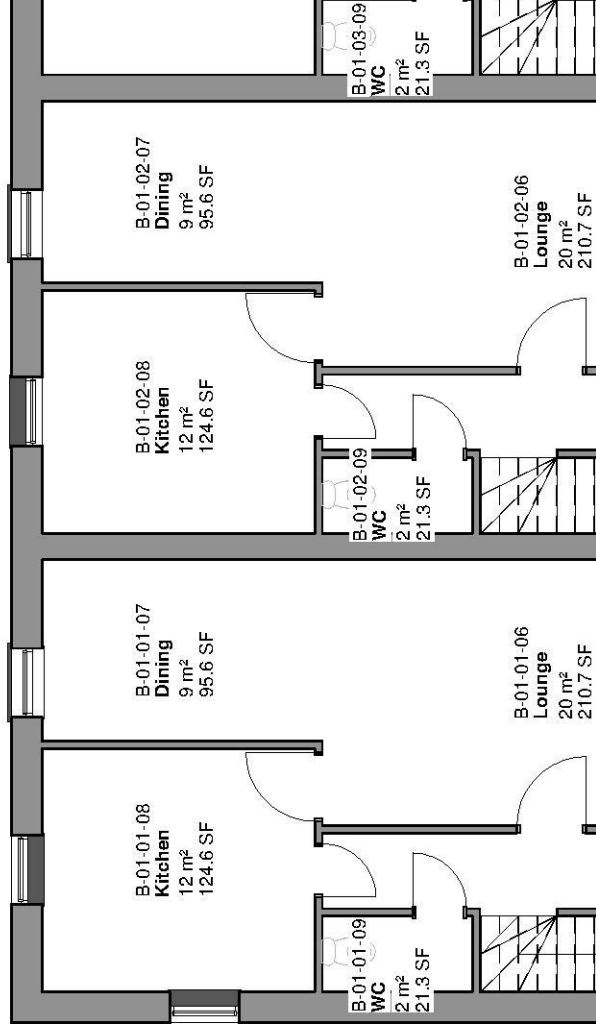

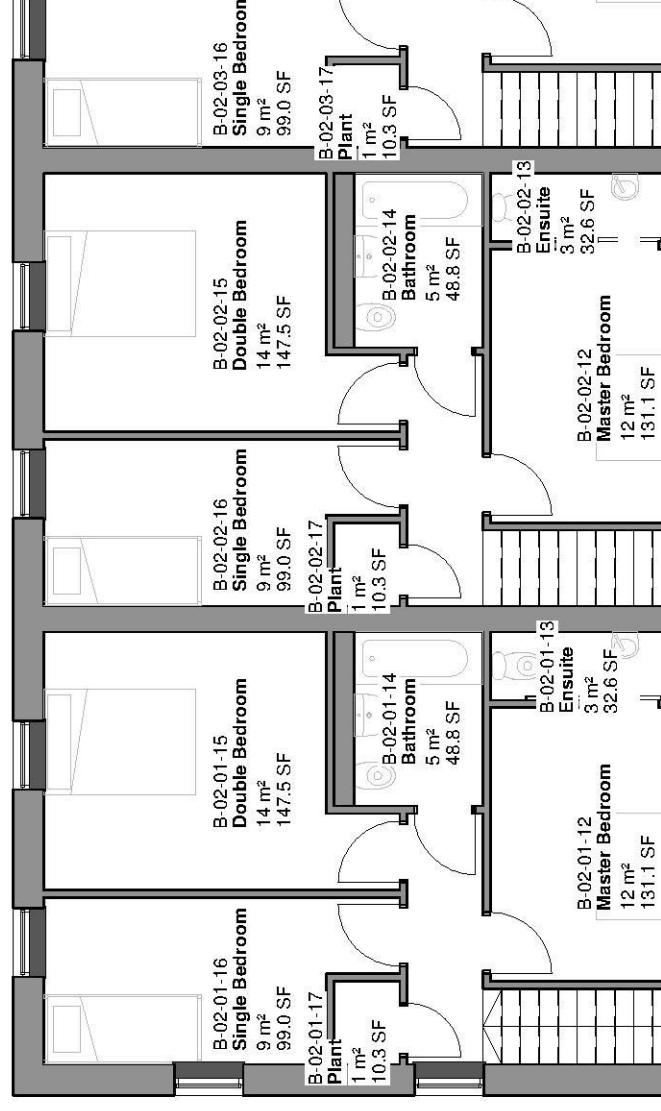

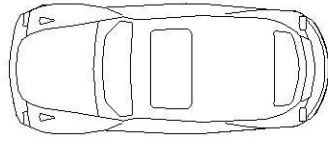

Bin Storage Area

Bin Storage Area

C-00-01-03
WC
2 m²
25.3 SF


C-00-01-01
Study
13 m²
138.1 SF


C-00-01-02
Hall
8 m²
90.1 SF

C-00-02-03
WC
2 m²
25.3 SF

C-00-02-02
Hall
8 m²
90.1 SF


1

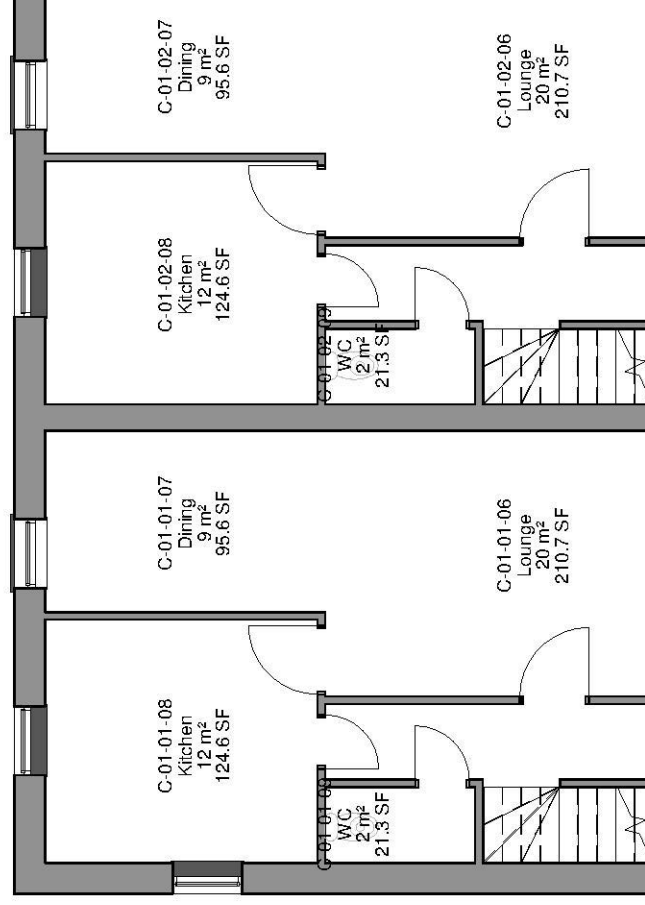

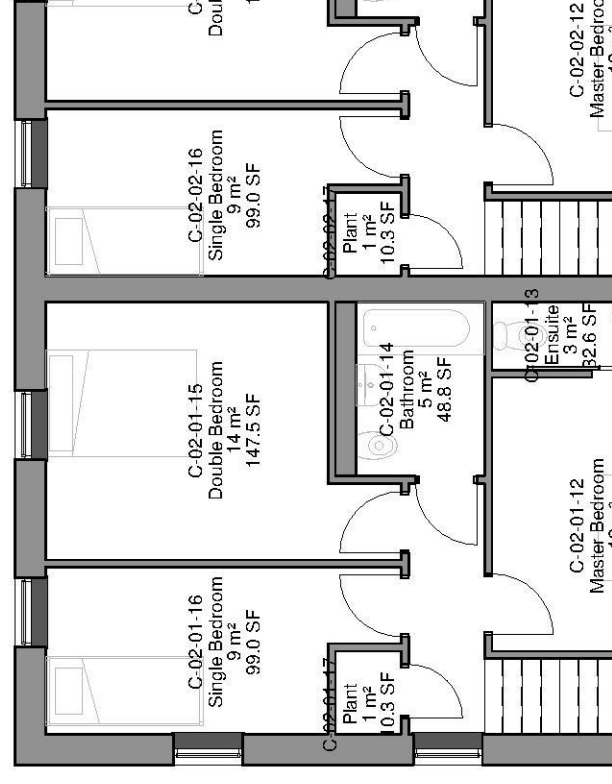

Block D Level 00 Area Schedule (GIA)		
Area Type	Name	Area
Commual Areas		
Commual Areas	D-00-00-Bicycle Storage	29 m ²
Commual Areas	D-00-00-Bicycle Storage	24 m ²
Commual Areas	D-00-00-Bicycle Storage	19 m ²
Commual Areas	D-00-00-Bin Store	45 m ²
Commual Areas	D-00-00-Entrance & Communal Space	32 m ²
Commual Areas	D-00-00-Staircase 1 & Lift	16 m ²
Commual Areas	D-00-00-Staircase 2 & Lift	25 m ²
Commual Areas	D-00-00-Staircase 3 & Lift	16 m ²
Commual Areas	D-00-00-Staircase & Lift	18 m ²
Commual Areas	D-00-00-Store	3 m ²
Commual Areas		227 m ²

Block D Level 00 Area Schedule (GIA)	
Area Type	Name
Plant	
Plant	D-00-00-Plant
Plant	D-00-00-Plant
Plant	D-00-00-Plant
Plant	

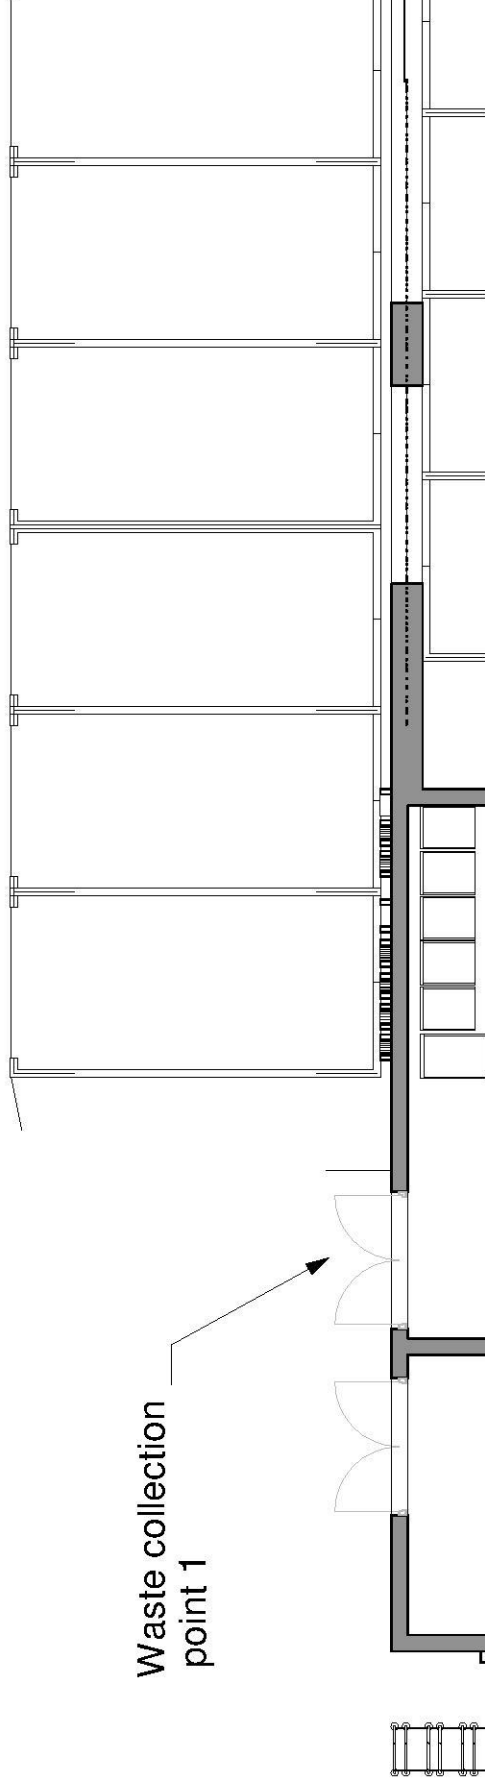

Block D Level 01 Unit Schedule (GIA)		
Area Type/ Unit Name	Area	

Communal

Block D Level 01

D-01-00-Corridor	141 m²
D-01-00-Plant	6 m²
D-01-00-Plant	12 m²
D-01-00-Plant	31 m²
D-01-00-Staircase	17 m²
D-01-00-Staircase	16 m²
D-01-00-Staircase & Lift	16 m²
D-01-00-Staircase & Lift	16 m²

Communal

255 m²

Block D Level 01 Unit Schedule (GIA)		
Area Type/ Unit Name	Area	

Residential

Block D Level 01


D-01-01-1Bed-2P	54 m²
D-01-02-1Bed-2P	52 m²
D-01-03-1Bed-2P	53 m²
D-01-04-1Bed-2P	52 m²
D-01-05-2Bed-3P	60 m²
D-01-06-1Bed-2P	53 m²
D-01-07-2Bed-3P	63 m²
D-01-08-2Bed-3P	63 m²
D-01-09-2Bed-3P	63 m²
D-01-10-2Bed-3P	63 m²
D-01-11-2Bed-3P	63 m²
D-01-12-2Bed-3P	63 m²
D-01-13-2Bed-3P	63 m²
D-01-14-1Bed-2P	53 m²
D-01-15-1Bed-2P	56 m²
D-01-16-2Bed-3P	65 m²
D-01-17-2Bed-3P	61 m²
D-01-18-2Bed-4P	71 m²
D-01-19-2Bed-3P	63 m²
D-01-20-2Bed-4P	74 m²
D-01-21-2Bed-4P	70 m²

Residential

1281 m²

Grand total per floor

1536 m²

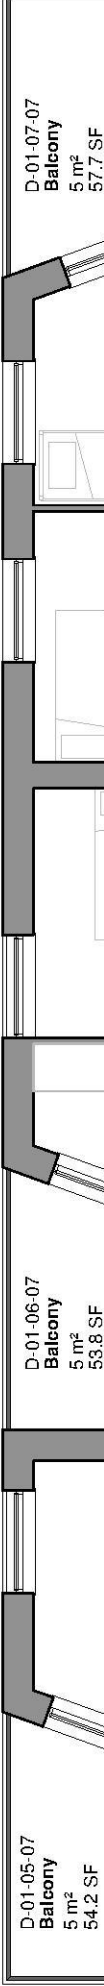

Block D Level 2 Unit Schedule (GIA)		
Area Type/ Unit Name		Area

Communal

Block D Level 02

D-02-00-Corridor	141 m²
D-02-00-Plant	6 m²
D-02-00-Plant	12 m²
D-02-00-Plant	31 m²
D-02-00-Staircase	17 m²
D-02-00-Staircase	16 m²
D-02-00-Staircase & Lift	16 m²
D-02-00-Staircase & Lift	16 m²

Communal

255 m²

Block D Level 2 Unit Schedule (GIA)		
Area Type/ Unit Name		Area

Residential

Block D Level 02


D-02-01-1Bed	52 m²
D-02-02-1Bed	54 m²
D-02-03-1Bed	53 m²
D-02-04-1Bed	52 m²
D-02-05-2Bed	60 m²
D-02-06-1Bed	53 m²
D-02-07-2Bed	63 m²
D-02-08-2Bed	63 m²
D-02-09-2Bed	63 m²
D-02-10-2Bed	63 m²
D-02-11-2Bed	63 m²
D-02-12-2Bed	63 m²
D-02-13-1Bed	53 m²
D-02-14-2Bed	63 m²
D-02-15-1Bed	56 m²
D-02-16-2Bed	65 m²
D-02-17-2Bed	61 m²
D-02-18-2Bed	71 m²
D-02-19-2Bed	63 m²
D-02-20-2Bed	70 m²
D-02-21-2Bed	74 m²

Residential

1281 m²

Grand total per floor

1536 m²

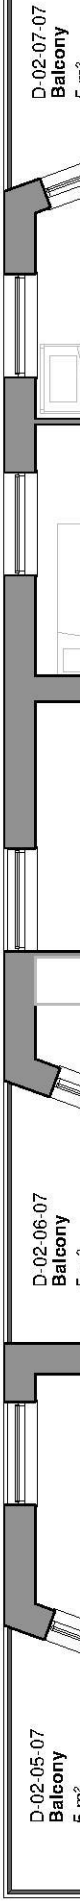

Block D Level 3+4 Unit Schedule (GIA)			
Area Type/ Unit Name	Area	Comments	
Communal			
D-03-00-Corridor	137 m ²		
D-03-00-Plant	6 m ²		
D-03-00-Plant	12 m ²		
D-03-00-Plant	41 m ²		
D-03-00-Staircase	17 m ²		
D-03-00-Staircase	16 m ²		
D-03-00-Staircase & Lift	16 m ²		
D-03-00-Staircase & Lift	16 m ²		
Communal			
	261 m ²		
	261 m ²		
Residential			
D-03-01-1Bed	54 m ²		
D-03-02-1Bed	52 m ²		
D-03-03-1Bed	53 m ²		
D-03-04-1Bed	52 m ²		
D-03-05-2Bed	60 m ²		
D-03-06-1Bed	53 m ²		
D-03-17-1Bed	58 m ²		
D-03-18-2Bed	65 m ²		

Block D Level 3+4 Unit Schedule (GIA)			
Area Type/ Unit Name	Area	Comments	
D-03-19-2Bed	61 m ²		
D-03-20-2Bed	71 m ²		
D-03-21-2Bed	63 m ²		
D-03-22-2Bed	70 m ²		
D-03-23-2Bed	74 m ²		
	787 m ²		
D-03-07-Duplex 2Bed			
D-03-07-Duplex 2Bed	47 m ²	Level 03	
D-03-07-Duplex 2Bed	41 m ²	Level 04	
D-03-07-Duplex 2Bed	89 m ²		
D-03-08-Duplex 2Bed			
D-03-08-Duplex 2Bed	47 m ²	Level 03	
D-03-08-Duplex 2Bed	41 m ²	Level 04	
D-03-08-Duplex 2Bed	89 m ²		
D-03-09-Duplex 2Bed			
D-03-09-Duplex 2Bed	46 m ²	Level 03	
D-03-09-Duplex 2Bed	38 m ²	Level 04	
D-03-09-Duplex 2Bed	84 m ²		





[illegible]



Proposed Tactile crossing point

PLUMPTON ROAD

RYE ROAD


Block A Roof Level
44700

Block A Level 04
41775

Block A Level 03
38850

Block A Level 02
35925

Block A Level 01
33000

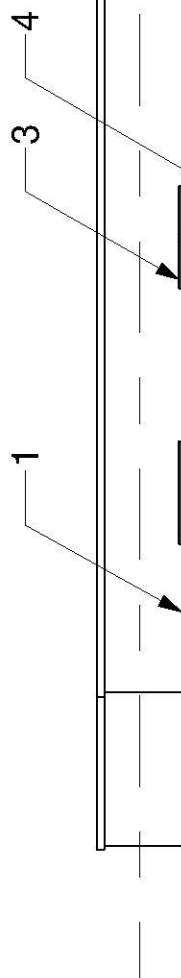

RYE HOUSE VIEW


► Block A Roof Level
44700


► Block A Level 04
41775

► Block A Level 03
38850

► Block A Level 02
35925

► Block A Level 01
33000

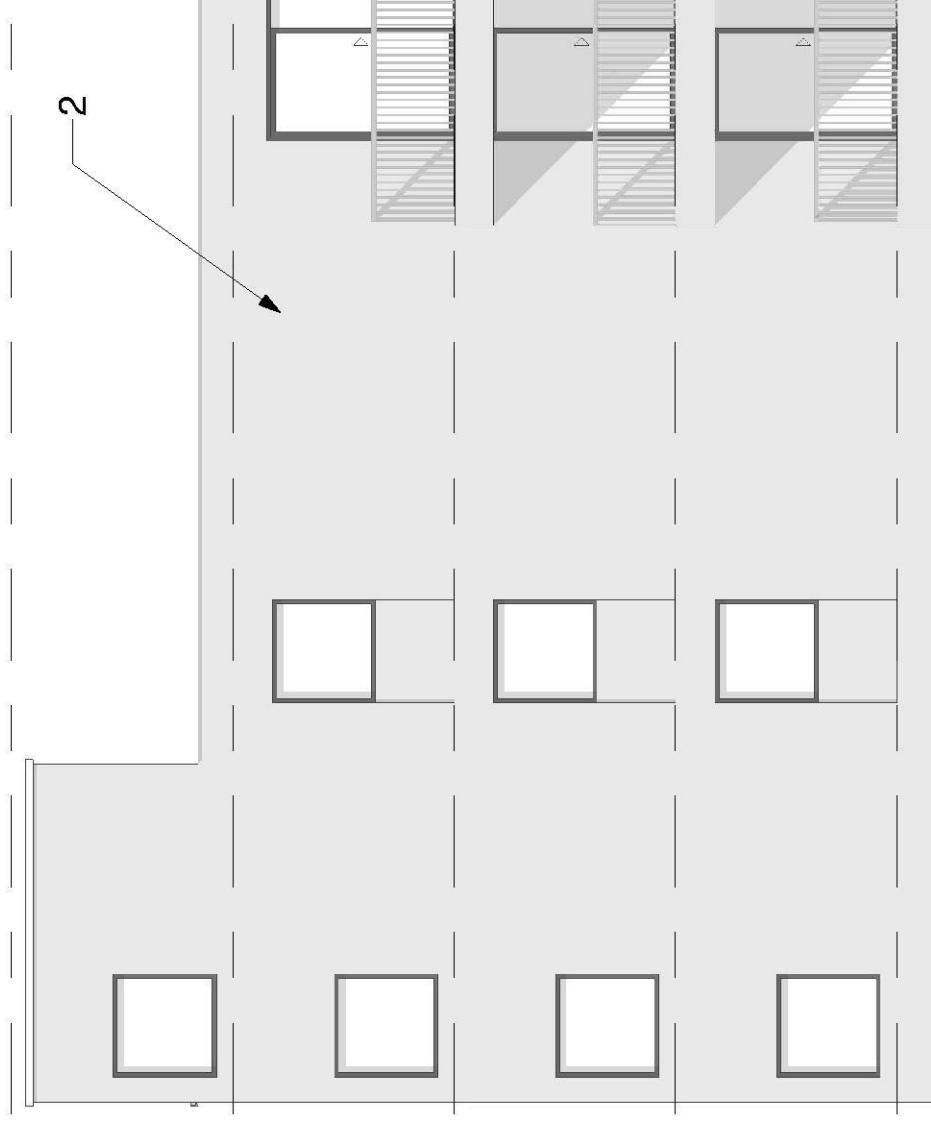


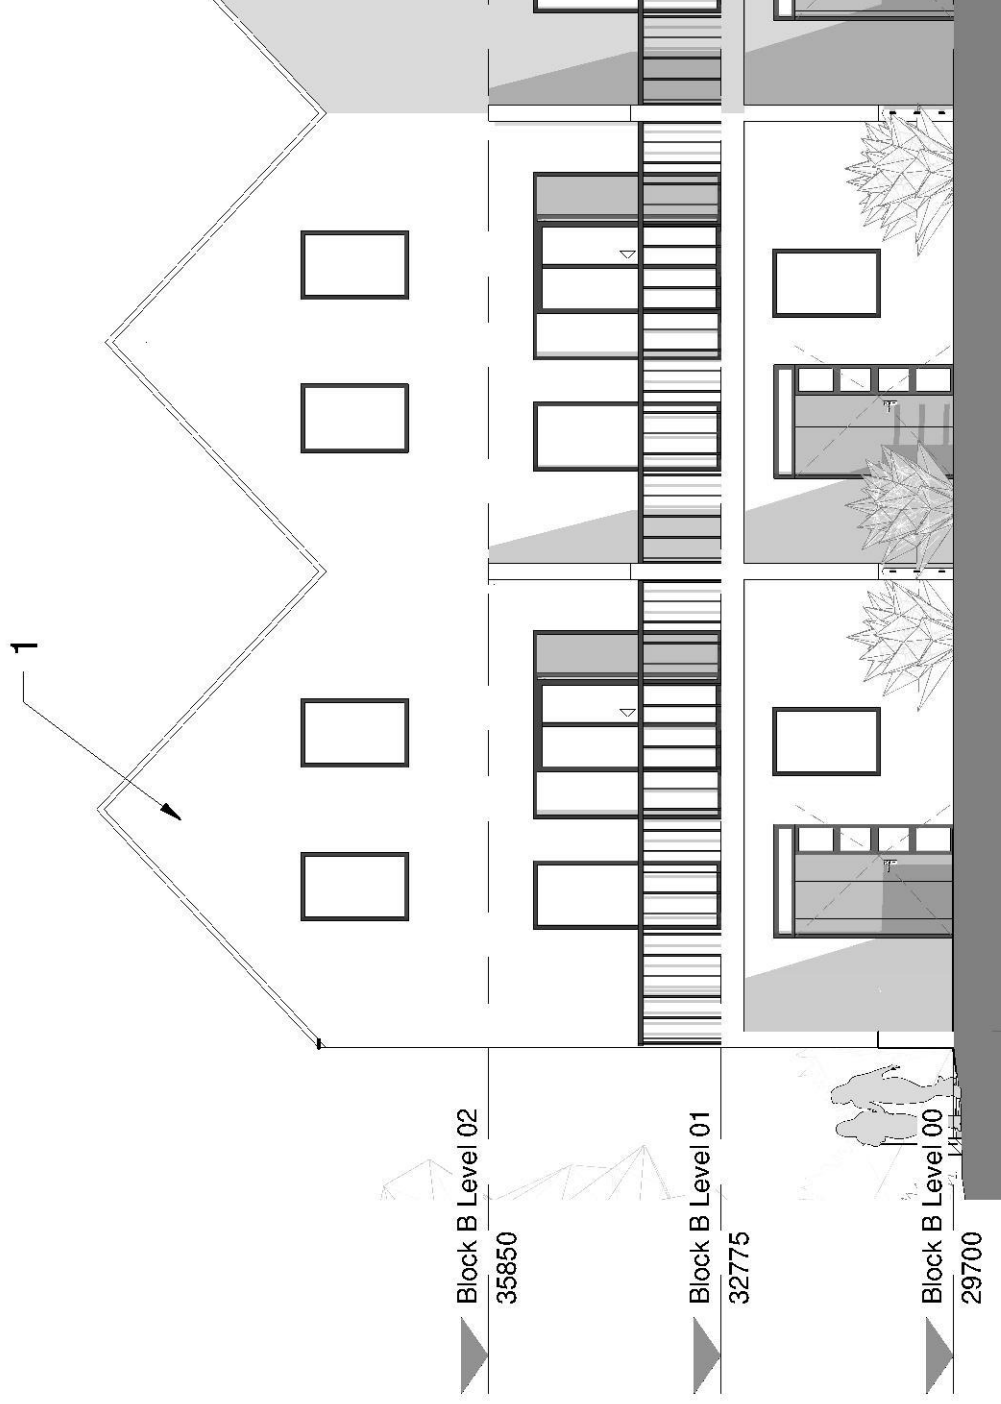

Block B East Elevation

1


1 : 100

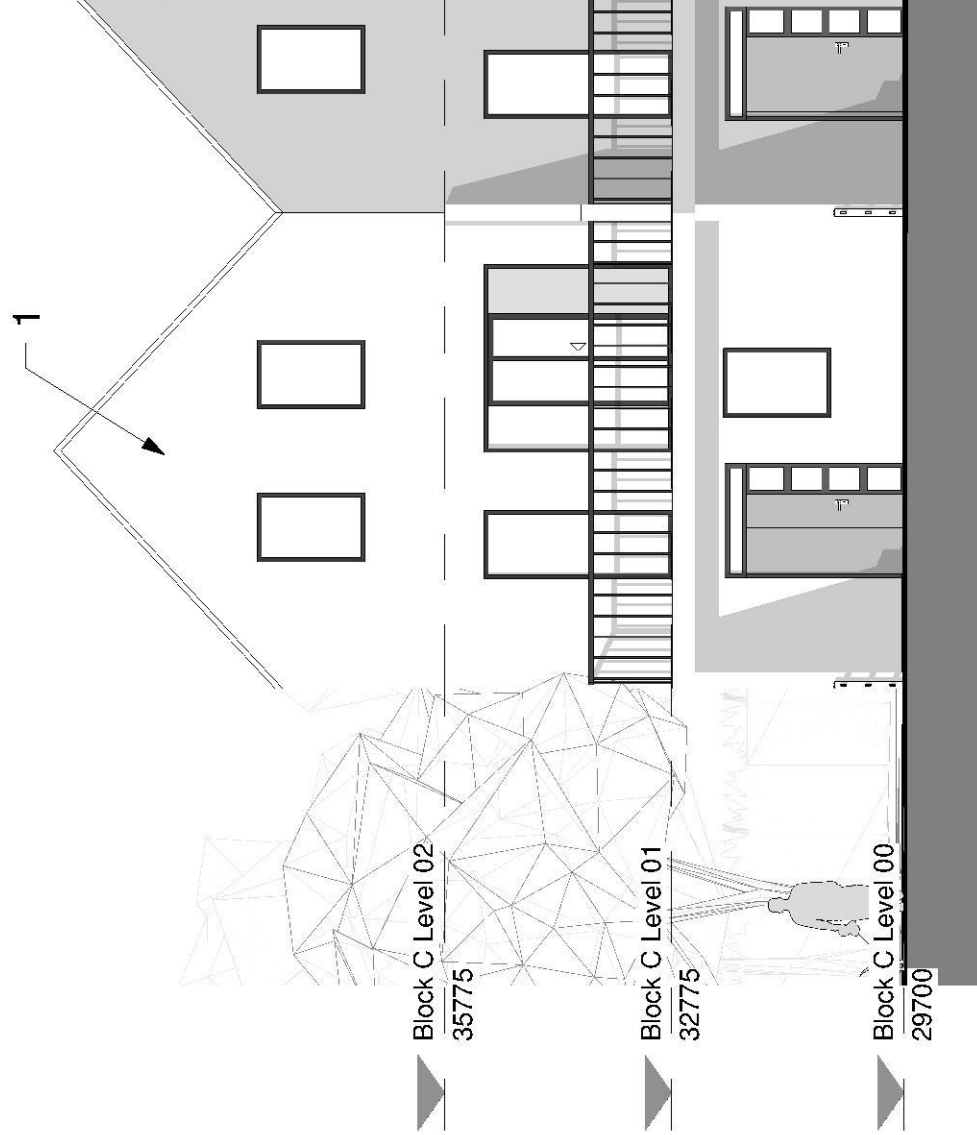



Block C East Elevation

1


1 : 100

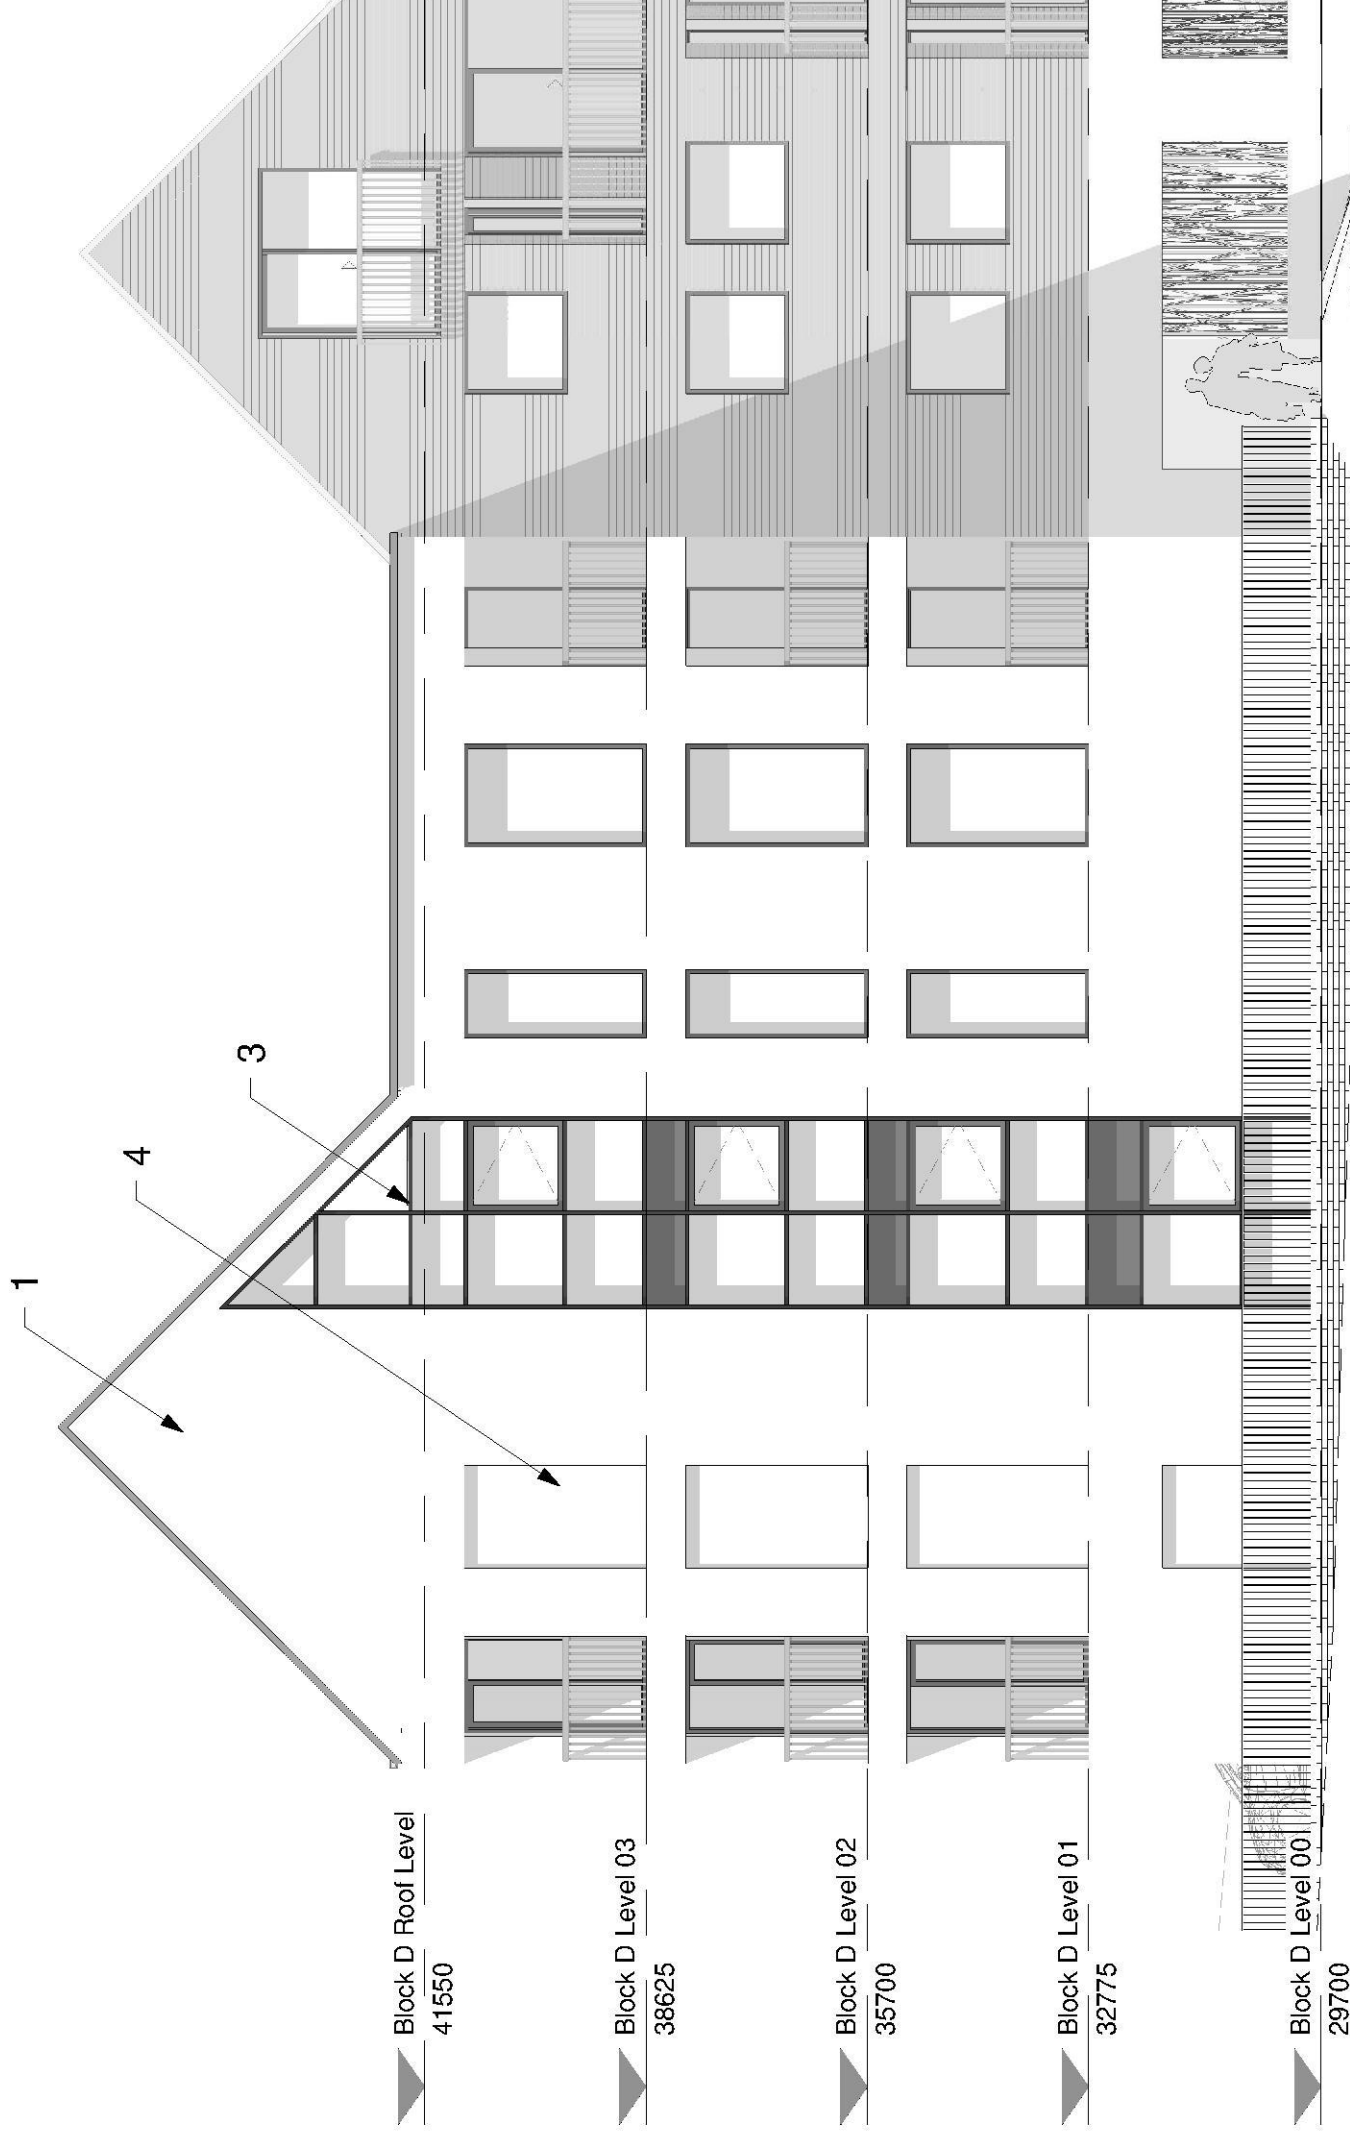


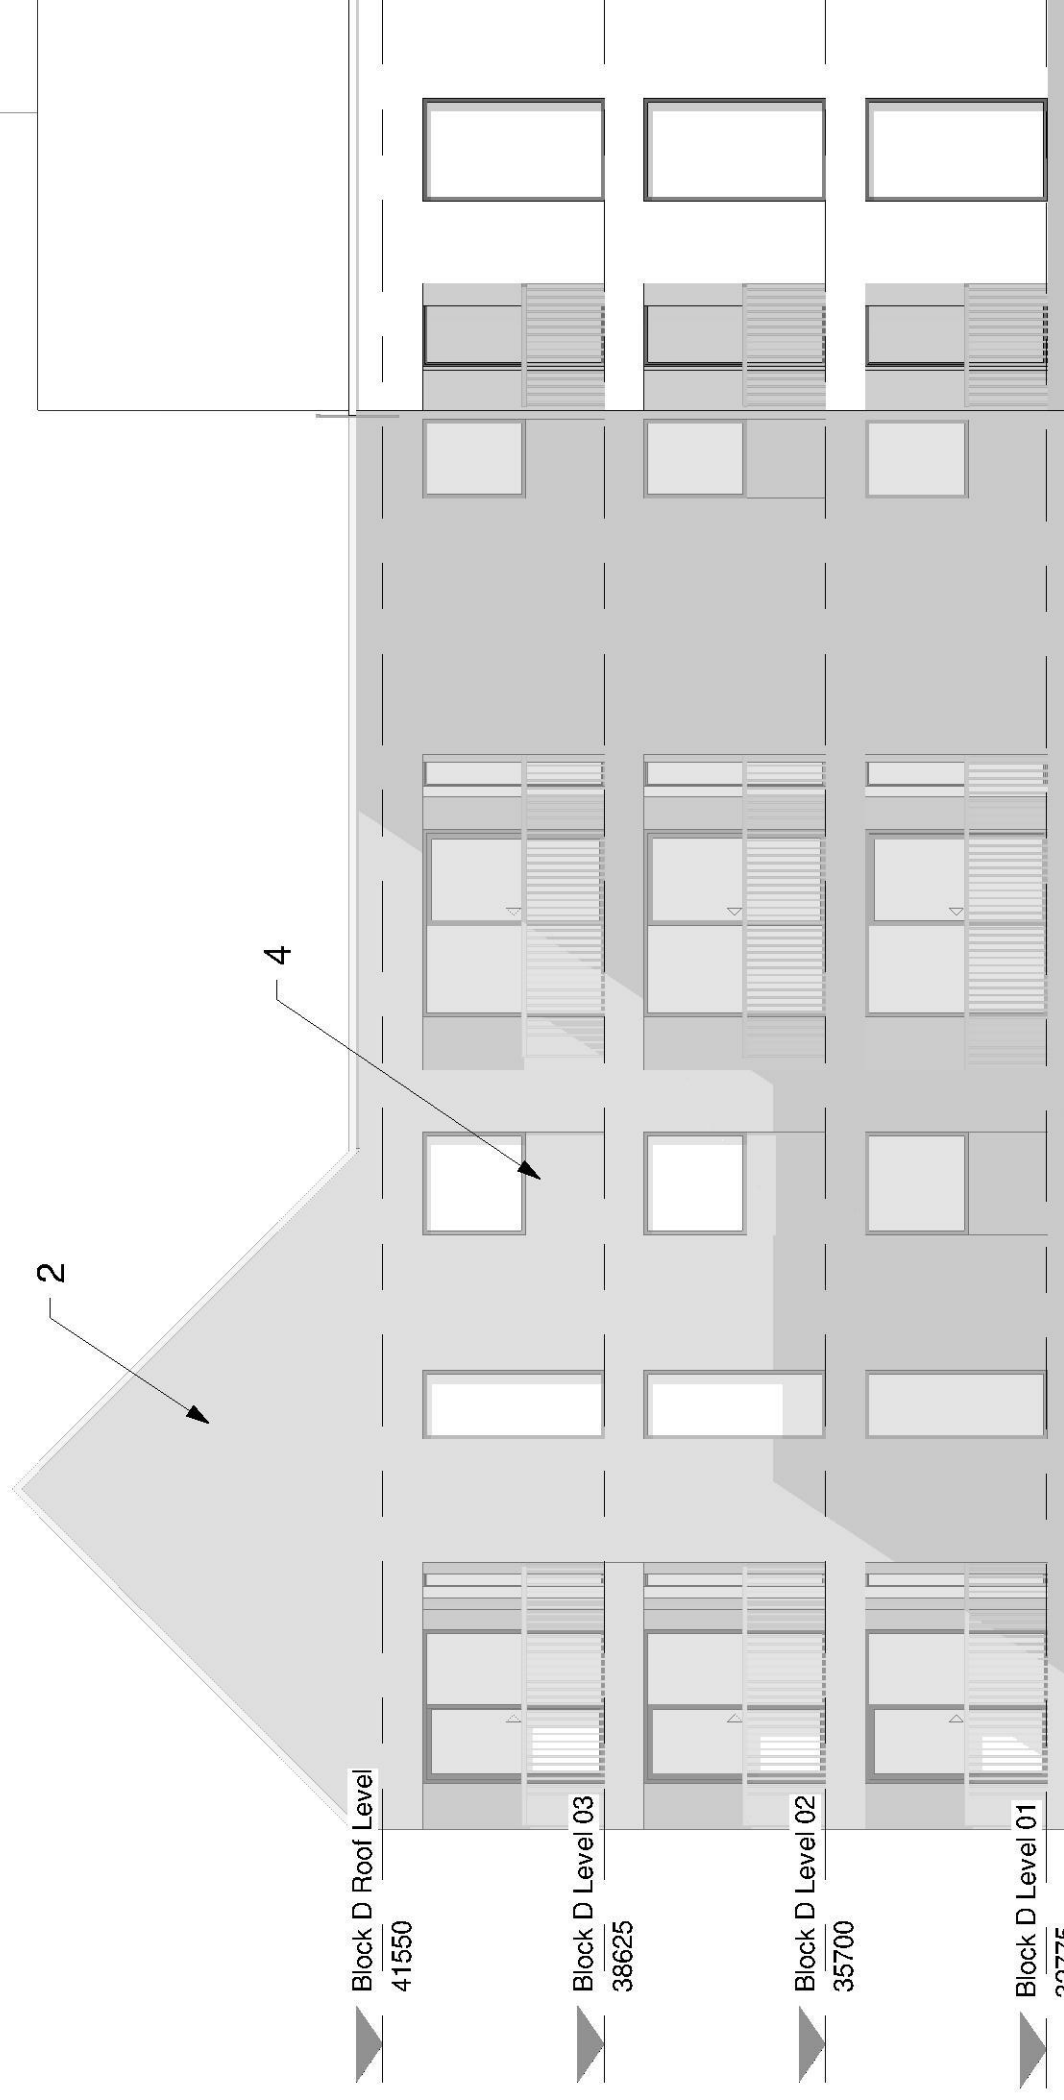

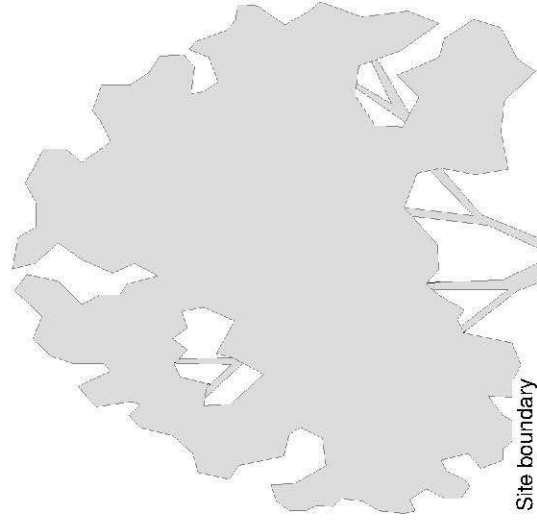


Site boundary

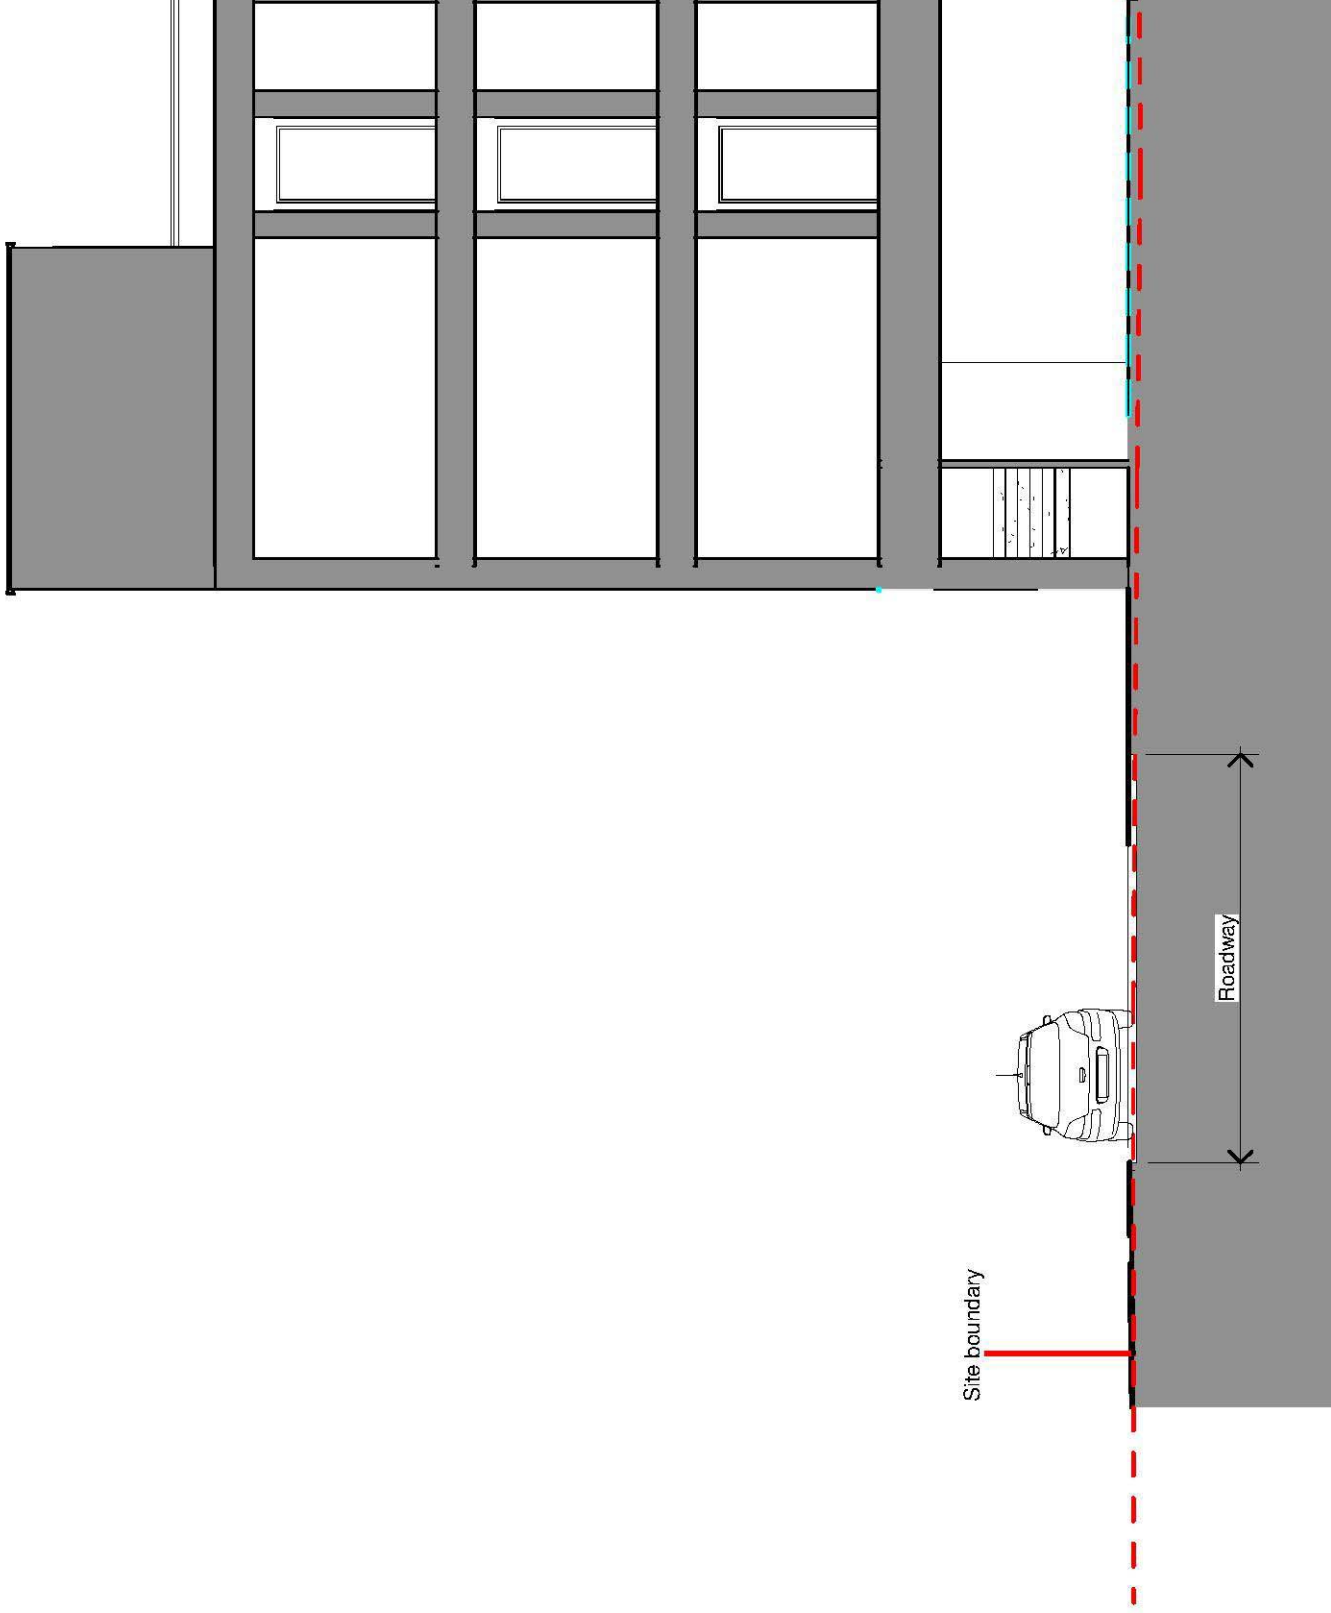

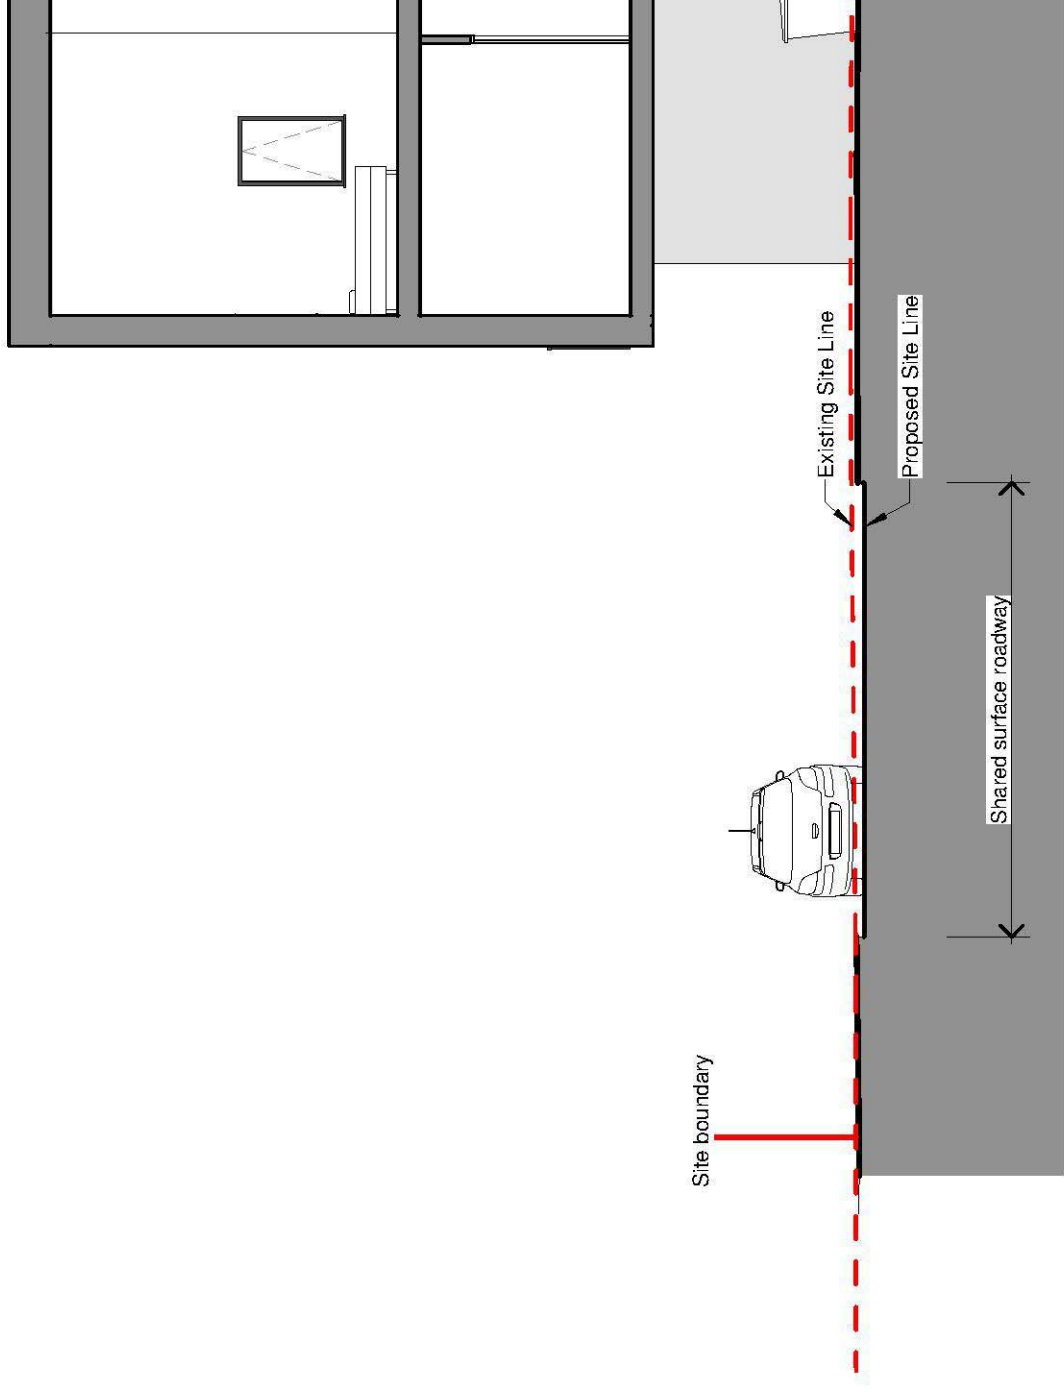

6 Block B - Site Section 02


1 : 100

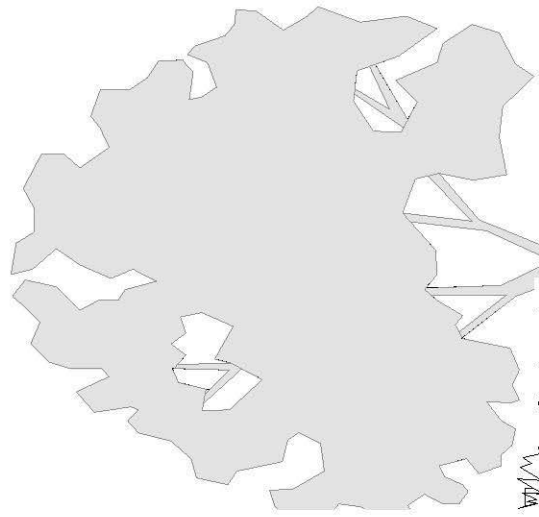

Existing Site Line

Proposed Site Line


Shared surface roadway

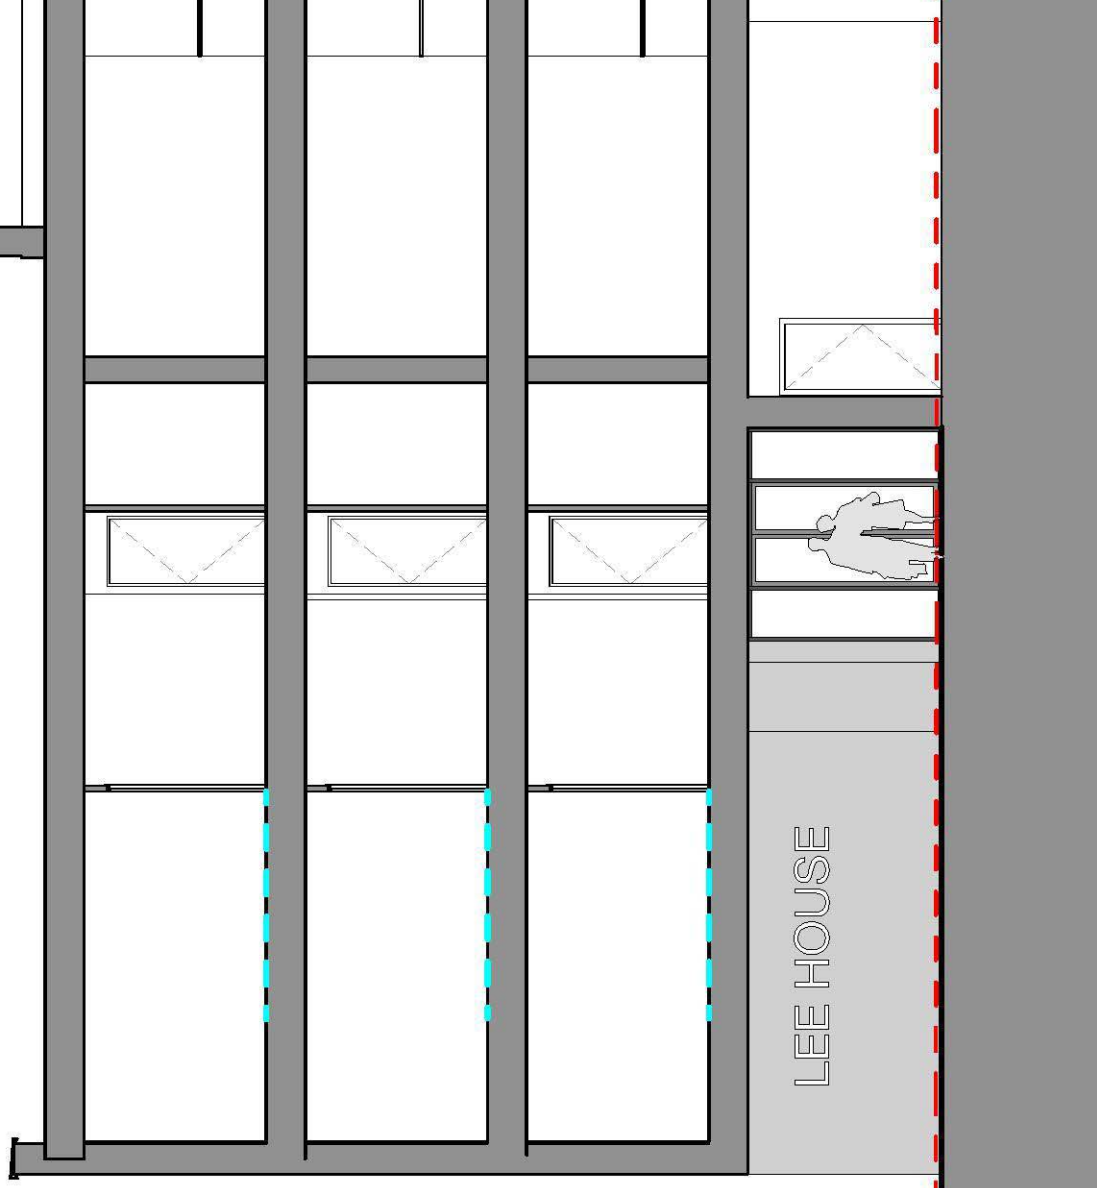

Block D - Site Section 1

9

1 : 100

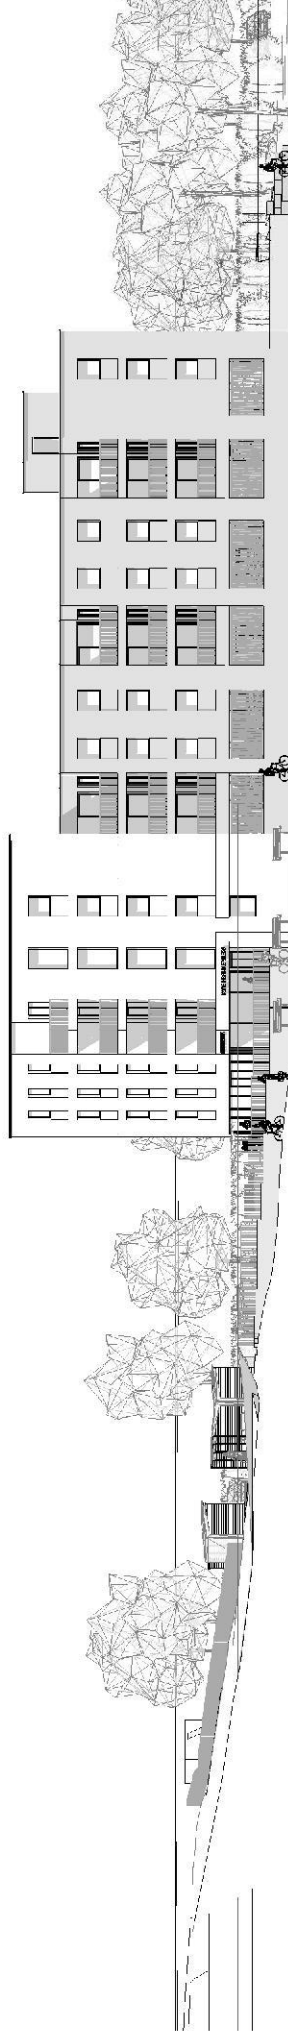

1

Riverside Elevation

1 : 450

Block A Room Schedule		
Number	Name	Area
Block A Level 00		
Commercial Area		
00-00-00	Commercial Unit	115 m ²
Communal Areas		
00-00-00	Entrance	23 m ²
00-00-01	Undercroft Car Parking	415 m ²
00-00-02	Staircase 2	7 m ²
00-00-02	Lift	3 m ²
00-00-02	Staircase 1	10 m ²
00-00-03	Bin Storage 2	12 m ²
00-00-04	Plant 1	3 m ²
00-00-05	Bin Storage 1	11 m ²
00-00-06	Plant 2	5 m ²
03-00-07	Cycle store	10 m ²
Block A Level 00 Total		498 m ² 614 m ²
Block A Level 01		
01-01-1Bed		
01-01-01	Hall	7 m ²
01-01-02	Bathroom	5 m ²
01-01-03	Store	2 m ²
01-01-04	Kitchen	6 m ²
01-01-05	Living	16 m ²
01-01-06	Bedroom	14 m ²
01-01-08	Balcony	10 m ²
		60 m ²

Block A Room Schedule		
Number	Name	Area
01-08-2Bed		
01-08-01	Hall	6 m ²
01-08-02	Bathroom	5 m ²
01-08-03	Store	2 m ²
01-08-04	Kitchen	6 m ²
01-08-05	Living	16 m ²
01-08-06	Bedroom	12 m ²
01-08-07	Master Bedroom	15 m ²
01-08-08	Balcony	9 m ²
		70 m ²
Communal Areas		
01-00-01	Corridor	44 m ²
01-00-02	Staircase 1	21 m ²
01-00-02	Staircase 2	15 m ²
01-00-02	Lift	3 m ²
01-00-03	Plant 1	3 m ²
01-00-03	Plant 3	2 m ²
01-00-04	Plant 2	5 m ²
Block A Level 01 Total		93 m ² 617 m ²
Block A Level 02		
02-01-1Bed		
02-01-01	Hall	7 m ²
02-01-02	Bathroom	5 m ²
02-01-03	Store	2 m ²
02-01-04	Kitchen	6 m ²
02-01-05	Living	16 m ²

Block A Room Schedule		
Number	Name	
02-08-2Bed		
02-08-01	Hall	
02-08-02	Bathroom	
02-08-03	Store	
02-08-04	Kitchen	
02-08-05	Living	
02-08-06	Bedroom	
02-08-07	Master Bedroom	
02-08-08	Balocny	
Communal Areas		
02-00-01	Corridor	
02-00-02	Staircase 1	
02-00-02	Staircase 2	
02-00-02	Lift	
02-00-03	Plant 1	
02-00-03	Plant 2	
02-00-04	Plant 2	
Block A Level 02 Total		
Block A Level 03		
03-01-1Bed		
03-01-01	Hall	
03-01-02	Bathroom	
03-01-03	Store	
03-01-04	Kitchen	
03-01-05	Livng	

Block B Room Schedule		
Number	Name	Area
Block B Level 00		
B-01		
B-00-01-01	Study	13 m²
B-00-01-02	Hall	8 m²
B-00-01-03	WC	2 m²
B-00-01-04	Garage	30 m²
		54 m²
B-02		
B-00-02-01	Study	13 m²
B-00-02-02	Hall	8 m²
B-00-02-03	WC	2 m²
B-00-02-04	Garage	30 m²
		53 m²
B-03		
B-00-03-01	Study	13 m²
B-00-03-02	Hall	8 m²
B-00-03-03	WC	2 m²
B-00-03-04	Garage	30 m²
		53 m²
B-04		
B-00-04-01	Study	13 m²
B-00-04-02	Hall	8 m²
B-00-04-03	WC	2 m²
B-00-04-04	Garage	29 m²
		53 m²
B-05		

Block B Room Schedule		
Number	Name	Area
Block B Level 01		
B-01		
B-01-01-06	Lounge	20 m²
B-01-01-07	Dining	9 m²
B-01-01-08	Kitchen	12 m²
B-01-01-09	WC	2 m²
B-01-01-11	Balcony	9 m²
		51 m²
B-02		
B-01-02-06	Lounge	20 m²
B-01-02-07	Dining	9 m²
B-01-02-08	Kitchen	12 m²
B-01-02-09	WC	2 m²
B-01-02-11	Balcony	8 m²
		50 m²
B-03		
B-01-03-06	Lounge	20 m²
B-01-03-07	Dining	9 m²
B-01-03-08	Kitchen	12 m²
B-01-03-09	WC	2 m²
B-01-03-11	Balcony	8 m²
		50 m²
B-04		
B-01-04-06	Lounge	20 m²
B-01-04-07	Dining	9 m²
B-01-04-08	Kitchen	12 m²

Block B Room Schedule		
Number	Name	
Block B Level 02		
B-01		
B-02-01-12	Master Bedroom	
B-02-01-13	Ensuite	
B-02-01-14	Bathroom	
B-02-01-15	Double Bedroom	
B-02-01-16	Single Bedroom	
B-02-01-17	Plant	
B-02		
B-02-02-12	Master Bedroom	
B-02-02-13	Ensuite	
B-02-02-14	Bathroom	
B-02-02-15	Double Bedroom	
B-02-02-16	Single Bedroom	
B-02-02-17	Plant	
B-03		
B-02-03-12	Master Bedroom	
B-02-03-13	Ensuite	
B-02-03-14	Bathroom	
B-02-03-15	Double Bedroom	
B-02-03-16	Single Bedroom	
B-02-03-17	Plant	
B-04		

Block C Room Schedule		
Number	Name	Area
Block C Level 00		
C-01		
C-00-01-01	Study	13 m²
C-00-01-02	Hall	8 m²
C-00-01-03	WC	2 m²
		24 m²
C-02		
C-00-02-01	Study	13 m²
C-00-02-02	Hall	8 m²
C-00-02-03	WC	2 m²
		24 m²
C-03		
C-00-03-01	Study	13 m²
C-00-03-02	Hall	8 m²
C-00-03-03	WC	2 m²
		24 m²
C-04		
C-00-04-01	Study	13 m²
C-00-04-02	Hall	8 m²
C-00-04-03	WC	2 m²
		24 m²
C-05		
C-00-05-01	Study	13 m²
C-00-05-02	Hall	8 m²

Block C Room Schedule		
Number	Name	Area
Block C Level 01		
C-01		
C-01-01-06	Lounge	20 m²
C-01-01-07	Dining	9 m²
C-01-01-08	Kitchen	12 m²
C-01-01-11	Balcony	9 m²
C-01-06-09	WC	2 m²
		51 m²
C-02		
C-01-02-06	Lounge	20 m²
C-01-02-07	Dining	9 m²
C-01-02-08	Kitchen	12 m²
C-01-02-09	WC	2 m²
C-01-02-11	Balcony	8 m²
		50 m²
C-03		
C-01-03-06	Lounge	20 m²
C-01-03-07	Dining	9 m²
C-01-03-08	Kitchen	12 m²
C-01-03-09	WC	2 m²
C-01-03-11	Balcony	8 m²
		50 m²
C-04		
C-01-04-06	Lounge	20 m²

Block C Room Schedule		
Number	Name	
Block C Level 02		
C-01		
C-02-01-12	Master Bedroom	
C-02-01-13	Ensuite	
C-02-01-14	Bathroom	
C-02-01-15	Double Bedroom	
C-02-01-16	Single Bedroom	
C-02-01-17	Plant	
C-02		
C-02-02-12	Master Bedroom	
C-02-02-13	Ensuite	
C-02-02-14	Bathroom	
C-02-02-15	Double Bedroom	
C-02-02-16	Single Bedroom	
C-02-02-17	Plant	
C-03		
C-02-03-12	Master Bedroom	
C-02-03-13	Ensuite	
C-02-03-14	Bathroom	
C-02-03-15	Double Bedroom	
C-02-03-16	Single Bedroom	
C-02-03-17	Plant	

Room Schedule Block D Level 1		
Number	Name	Area
Block D Level 01		
D-01-01-1Bed		
D-01-01-01	Lounge	23 m²
D-01-01-02	Double Bedroom	13 m²
D-01-01-03	Hall	5 m²
D-01-01-04	Bathroom	5 m²
D-01-01-05	Store	1 m²
D-01-01-07	Balcony	5 m²
D-01-01-08	Kitchen	6 m²
58 m²		
D-01-02-1Bed		
D-01-02-01	Lounge	20 m²
D-01-02-02	Double Bedroom	14 m²
D-01-02-03	Hall	5 m²
D-01-02-04	Bathroom	5 m²
D-01-02-05	Store	1 m²
D-01-02-07	Balcony	6 m²
D-01-02-08	Kitchen	5 m²
57 m²		
D-01-03-1Bed		
D-01-03-01	Lounge	19 m²
D-01-03-02	Double Bedroom	15 m²
D-01-03-03	Hall	5 m²
D-01-03-04	Bathroom	5 m²
D-01-03-05	Store	2 m²
D-01-03-07	Balcony	5 m²
D-01-03-08	Kitchen	6 m²

Room Schedule Block D Level 1		
Number	Name	Area
D-01-09-03		
D-01-09-03	Hall	6 m²
D-01-09-04	Bathroom	5 m²
D-01-09-05	Store	2 m²
D-01-09-06	Double Bedroom	13 m²
D-01-09-07	Balcony	5 m²
D-01-09-08	Kitchen	8 m²
67 m²		
D-01-10-2Bed		
D-01-10-01	Lounge	17 m²
D-01-10-02	Single Bedroom	12 m²
D-01-10-03	Hall	6 m²
D-01-10-04	Bathroom	5 m²
D-01-10-05	Store	2 m²
D-01-10-06	Double Bedroom	14 m²
D-01-10-07	Balcony	5 m²
D-01-10-08	Kitchen	7 m²
67 m²		
D-01-11-2Bed		
D-01-11-01	Lounge	17 m²
D-01-11-02	Single Bedroom	12 m²
D-01-11-03	Hall	6 m²
D-01-11-04	Bathroom	5 m²
D-01-11-05	Store	2 m²
D-01-11-06	Double Bedroom	14 m²
D-01-11-07	Balcony	6 m²
D-01-11-08	Kitchen	7 m²
67 m²		

Room Schedule Block D Level 1		
Number	Name	Area
D-01-17-03		
D-01-17-03	Hall	6 m²
D-01-17-04	Bathroom	5 m²
D-01-17-05	Store	2 m²
D-01-17-06	Double Bedroom	12 m²
D-01-17-07	Balcony	5 m²
D-01-17-08	Kitchen	7 m²
65 m²		
D-01-18-2Bed		
D-01-18-01	Lounge	21 m²
D-01-18-02	Double Bedroom	14 m²
D-01-18-03	Hall	6 m²
D-01-18-04	Bathroom	5 m²
D-01-18-05	Store	2 m²
D-01-18-06	Double Bedroom	12 m²
D-01-18-07	Balcony	5 m²
D-01-18-08	Kitchen	9 m²
74 m²		
D-01-19-2Bed		
D-01-19-01	Lounge	20 m²
D-01-19-02	Single Bedroom	10 m²
D-01-19-03	Hall	6 m²
D-01-19-04	Bathroom	5 m²
D-01-19-05	Store	2 m²
D-01-19-06	Double Bedroom	12 m²
D-01-19-07	Balcony	6 m²
D-01-19-08	Kitchen	8 m²
68 m²		

Room Schedule Block D Level 3		
Number	Name	Area
D-03-01-1Bed		
D-03-01-07	Balcony	5 m²
D-03-01-01	Lounge	24 m²
D-03-01-03	Hall	5 m²
D-03-01-05	Store	1 m²
D-03-01-04	Bathroom	5 m²
D-03-01-02	Double Bedroom	13 m²
D-03-01-08	Kitchen	6 m²
59 m²		
D-03-02-1Bed		
D-03-02-01	Lounge	20 m²
D-03-02-02	Double Bedroom	14 m²
D-03-02-03	Hall	5 m²
D-03-02-04	Bathroom	5 m²
D-03-02-05	Store	1 m²
D-03-02-07	Balcony	6 m²
D-03-02-08	Kitchen	5 m²
57 m²		
D-03-03-1Bed		
D-03-03-01	Lounge	19 m²
D-03-03-02	Double Bedroom	15 m²
D-03-03-03	Hall	5 m²
D-03-03-04	Bathroom	5 m²
D-03-03-05	Store	2 m²
D-03-03-07	Balcony	5 m²

Room Schedule Block D Level 3		
Number	Name	Area
D-03-08-2Bed Duplex		
D-03-08-01	Double Bedroom	17 m²
D-03-08-02	Double Bedroom	13 m²
D-03-08-03	En-Suite	4 m²
D-03-08-04	Store	1 m²
D-03-08-05	Room	6 m²
D-03-08-06	Hall	6 m²
D-03-08-07	Balcony	6 m²
D-04-08-08	Hall	5 m²
D-04-08-09	WC	2 m²
D-04-08-10	Kitchen	9 m²
D-04-08-11	Living	21 m²
D-04-08-12	Eaves storage	3 m²
92 m²		

D-03-09-2Bed Duplex		
D-03-09-01	Double Bedroom	16 m²
D-03-09-02	Double Bedroom	13 m²
D-03-09-03	En-Suite	4 m²
D-03-09-04	Store	1 m²
D-03-09-05	En-Suite	5 m²
D-03-09-06	Hall	6 m²
D-03-09-07	Balcony	6 m²
D-04-09-11	Living	20 m²
D-04-09-10	Kitchen	9 m²
D-04-09-09	WC	2 m²
D-04-09-08	Hall	5 m²

Room Schedule Block D Level 3	
Number	Name
D-03-13-2Bed Duplex	
D-03-13-07	Balcony
D-03-13-01	Double Bedroom
D-03-13-02	Double Bedroom
D-03-13-03	En-Suite
D-03-13-04	Store
D-03-13-05	En-Suite
D-03-13-06	Hall
D-04-13-08	Hall
D-04-13-09	WC
D-04-13-10	Kitchen
D-04-13-11	Living
D-04-13-12	Eaves Storage

D-03-14-2Bed Duplex	
D-03-14-01	Double Bedroom
D-03-14-02	Double Bedroom
D-03-14-03	En-Suite
D-03-14-04	Store
D-03-14-05	En-Suite
D-03-14-06	Hall
D-03-14-07	Balcony
D-04-14-08	Hall
D-04-14-09	WC
D-04-14-10	Kitchen
D-04-14-11	Living

Bin Storage Calculation for Residential Units								Bin
(Commercial unit to allow for storage as required within its area)								(C
Flat Number / Flat Size	Black Waste	Plastics Recycling	Cardboard Recycling	Glass Recycling	Food Waste	Garden Waste (optional chargeable service)	Fl	
D-01-01-1Bed-2P	110 L	40 L	40 L	16 L	10 L	0 L	Si	
D-01-02-1Bed-2P	110 L	40 L	40 L	16 L	10 L	0 L	D	
D-01-03-1Bed-2P	110 L	40 L	40 L	16 L	10 L	0 L	D	
D-01-04-1Bed-2P	110 L	40 L	40 L	16 L	10 L	0 L	D	
D-01-05-2Bed-3P	143 L	52 L	52 L	21 L	15 L	0 L	D	
D-01-06-1Bed-2P	110 L	40 L	40 L	16 L	10 L	0 L	D	
D-01-07-2Bed-3P	143 L	52 L	52 L	21 L	15 L	0 L	D	
D-01-08-2Bed-3P	143 L	52 L	52 L	21 L	15 L	0 L	D	
D-01-09-2Bed-3P	143 L	52 L	52 L	21 L	15 L	0 L	D	
D-01-10-2Bed-3P	143 L	52 L	52 L	21 L	15 L	0 L	D	
D-01-11-2Bed-3P	143 L	52 L	52 L	21 L	15 L	0 L	D	
D-01-12-2Bed-3P	143 L	52 L	52 L	21 L	15 L	0 L	D	
D-01-13-2Bed-3P	143 L	52 L	52 L	21 L	15 L	0 L	D	
D-01-14-1Bed-2P	110 L	40 L	40 L	16 L	10 L	0 L	D	
D-01-15-1Bed-2P	110 L	40 L	40 L	16 L	10 L	0 L	D	
D-01-16-2Bed-3P	143 L	52 L	52 L	21 L	15 L	0 L	D	
D-01-17-2Bed-3P	143 L	52 L	52 L	21 L	15 L	0 L	D	
D-01-18-2Bed-4P	143 L	52 L	52 L	21 L	15 L	0 L	D	
D-01-19-2Bed-3P	143 L	52 L	52 L	21 L	15 L	0 L	D	
D-01-20-2Bed-4P	143 L	52 L	52 L	21 L	15 L	0 L	D	
D-01-21-2Bed-4P	143 L	52 L	52 L	21 L	15 L	0 L	D	