

72 High Street  
Hoddesdon  
EN11 8ET



Existing Ground Floor Plan



Existing Ground Floor Plan  
and Front Elevation  
1:100 @ A3

72 High Street  
Hoddesdon  
EN11 8ET




Proposed Ground Floor Plan






Proposed Front Elevation

aluminium - white/white painted timber

Proposed Ground Floor Plan  
and Front Elevation  
1:100 @ A3

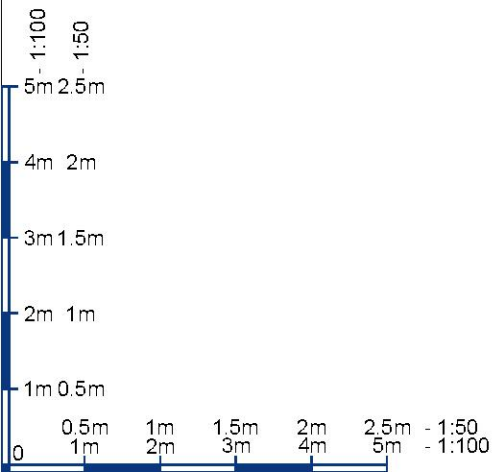

72 High Street  
Hoddesdon  
EN11 8ET

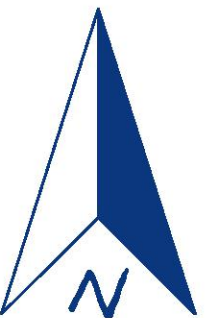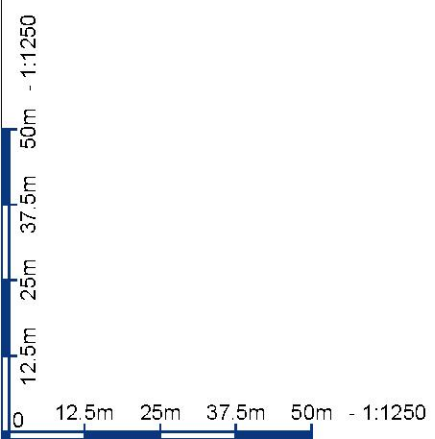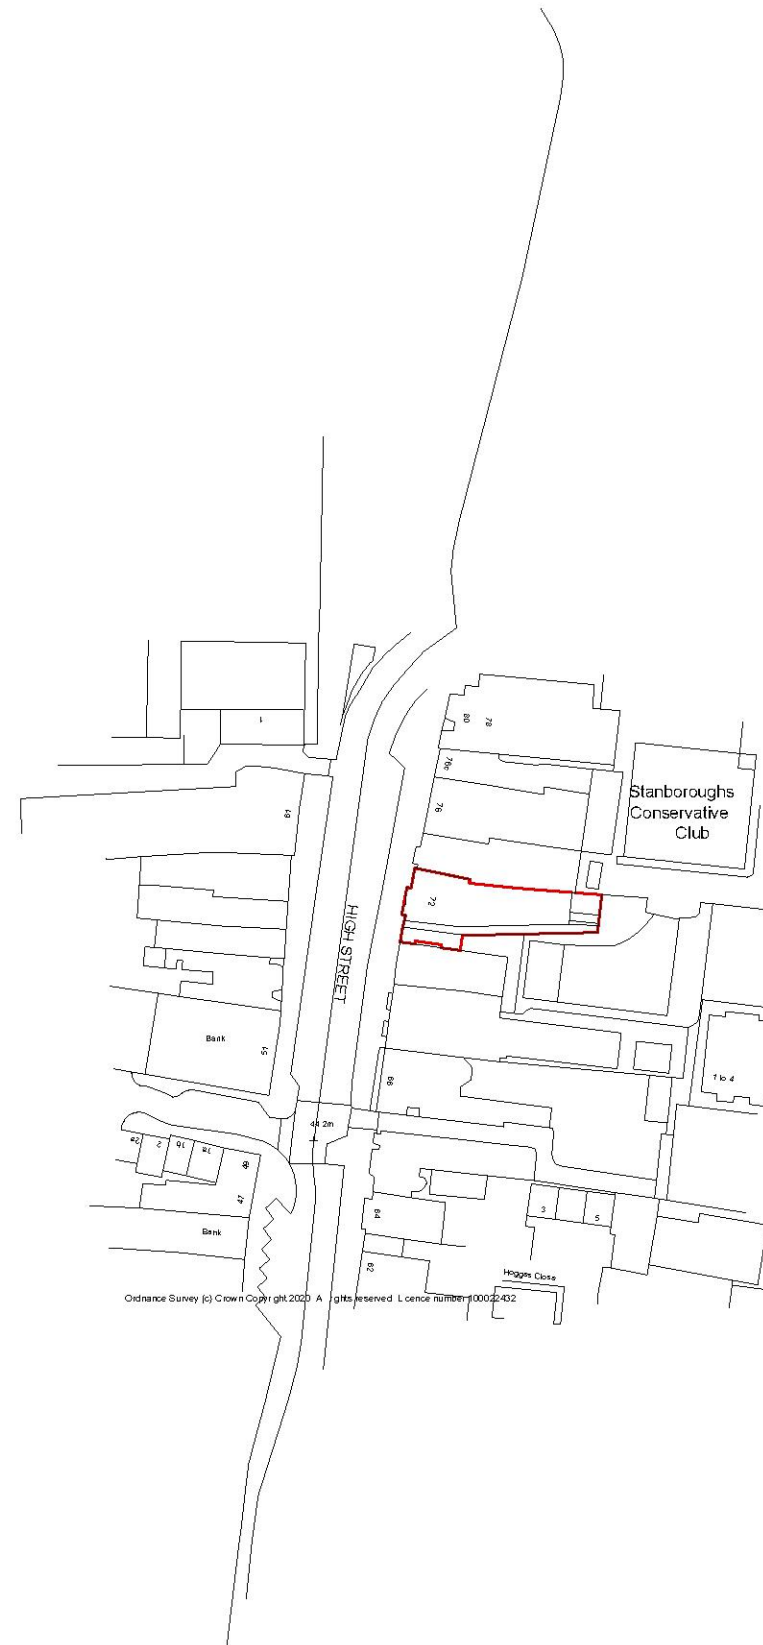

Location Plan  
1:1250 @ A3